
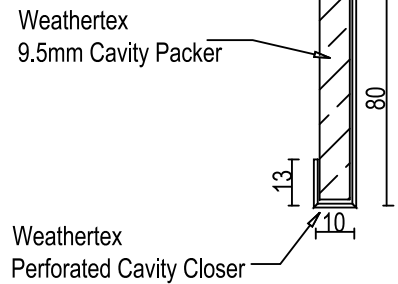


# JOIST OVER BRICK WORK BRICK CAVITY

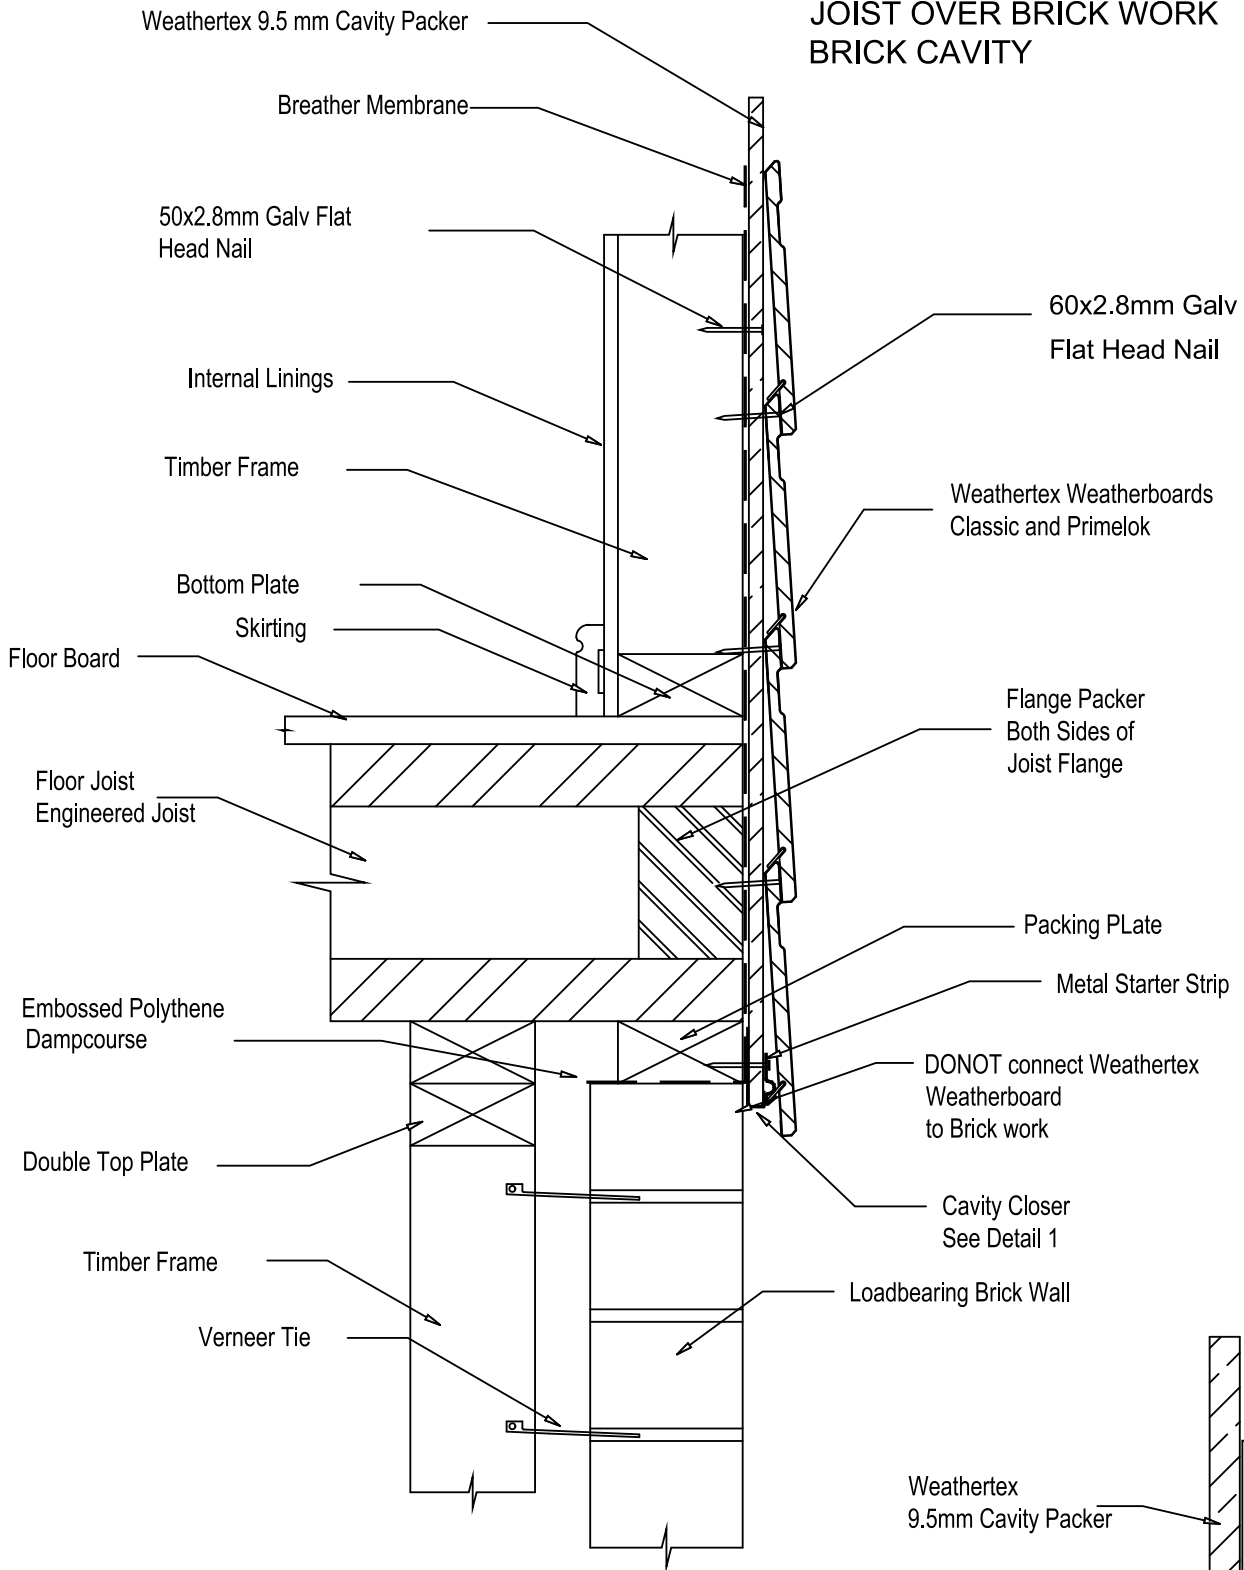

Weathertex Products  
 Primelok Classic 200  
 Rusticated  
 Braidwood  
 Federation  
 Shadowood

**Detail 1**

**WEATHERTEX**

Project Description  
**WBCF-12**

Drawing Name  
**JOIST OVER BRICK WORK**

**WeatherBoards  
Cavity Fix Construction**

Drawn By  
Craig Harvey

Checked By  
Dave Simpson

Date  
**06-05-2013**

Scale  
**NTS**

Amm No  
**A**