


# WEATHERTEX WEATHERBOARDS WALL TO ROOF

WeatherTex Products

- Primelok Classic 200
- Rusticated
- Braidwood
- Federation
- Shadowood

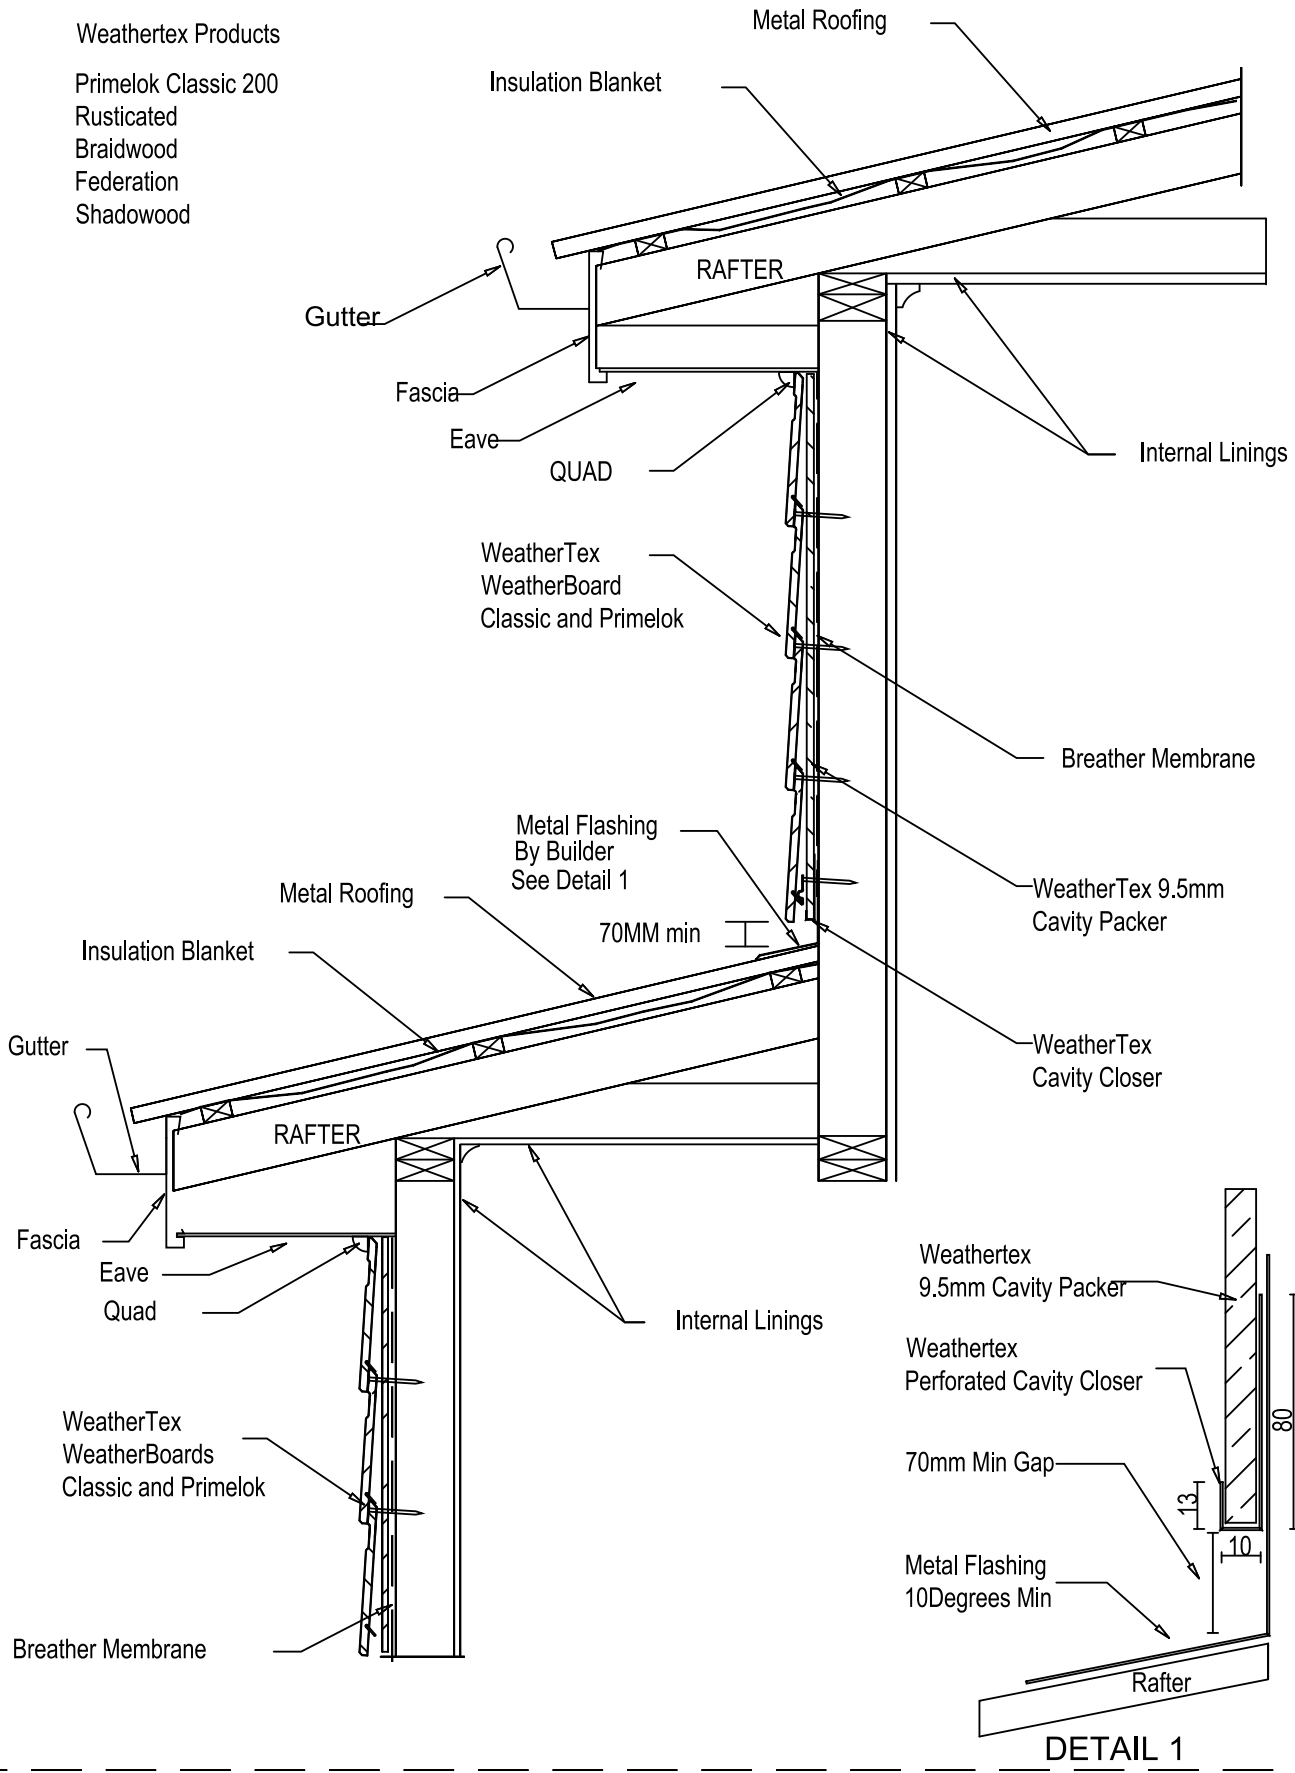

**DETAIL 1**

**WEATHERTEX**

Project Description  
**WBCF-17**

Drawing Name  
**WEATHERBOARD WALL TO ROOF**

**WeatherBoards  
Cavity Fix Construction**

Drawn By  
Craig Harvey

Checked By  
Dave Simpson

Date  
**06-05-2013**

Scale  
**NTS**

Amn No  
**A**