


BRICK WALL TO WEATHERTEX WEATHERBOARD WALL

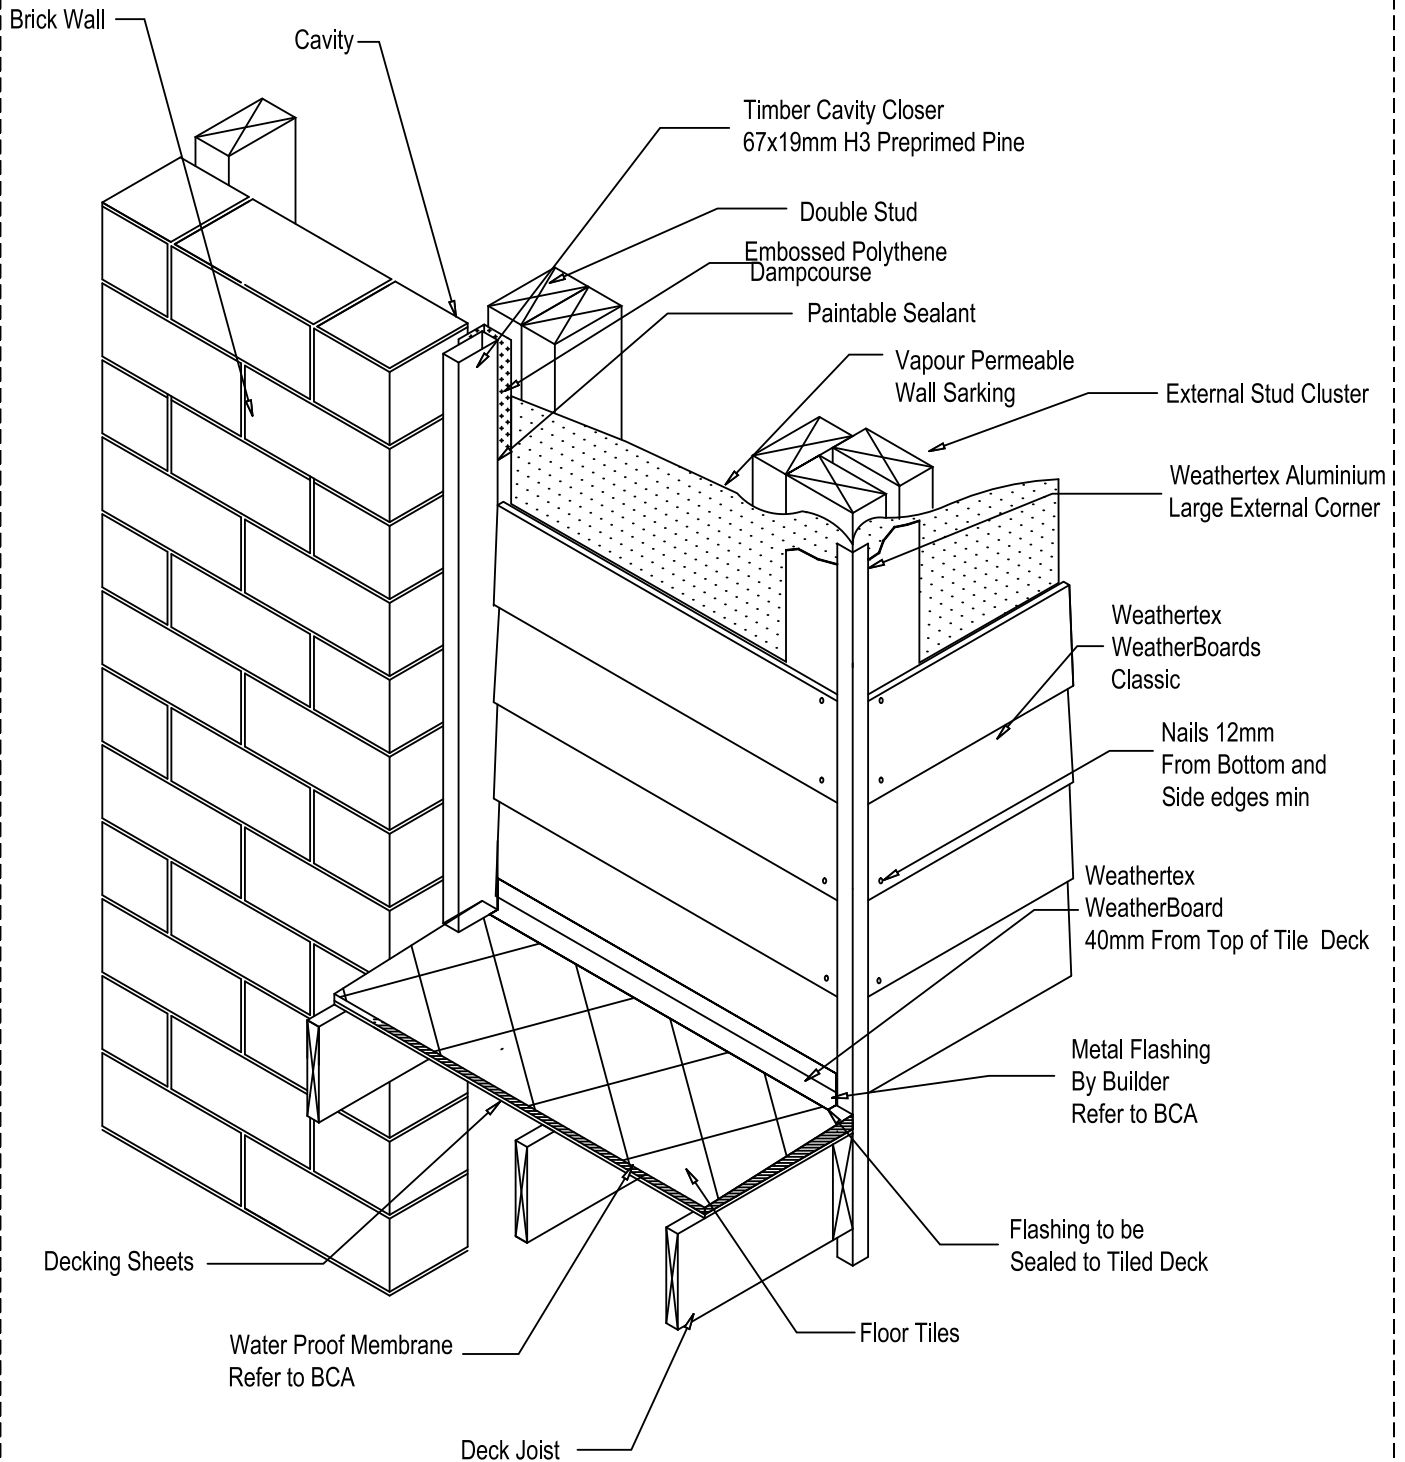

WEATHERTEX PROFILES

Primelok 200
Shadowood
Braidwood
Federation

WEATHERTEX

Project Description

WBDF-16

Drawing Name

BRICK WALL TO WEATHERTEX WEATHERBOARD WALL

**WeatherBoards
Direct Fix Construction**

Drawn By
Craig Harvey

Checked By
Dave Simpson

Date
23-01-2009

Scale
NTS

Amm No
A