


SQUARE TIMBER INTERNAL CORNER

Timber Notes
All timber stops internal or external
Should be Pre-Primed H3 Pine

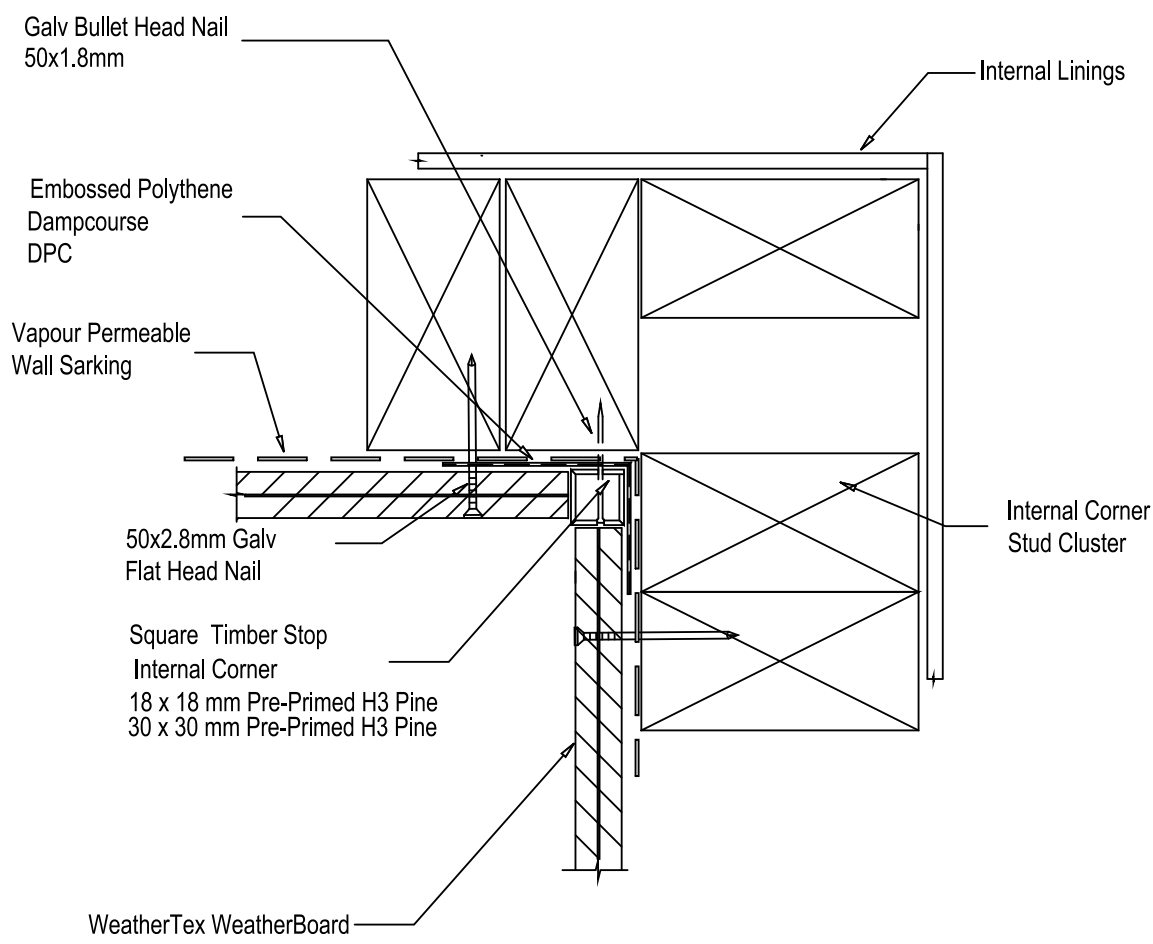

WEATHERTEX WeatherBoards Direct Fix Construction	Project Description WBDF-7		Drawing Name SQUARE TIMBER INTERNAL CORNER		
	Drawn By Craig Harvey	Checked By Dave Simpson	Date 01-05-2013	Scale NTS	Amm No A