


WEATHERBOARDS WALL TO ROOF

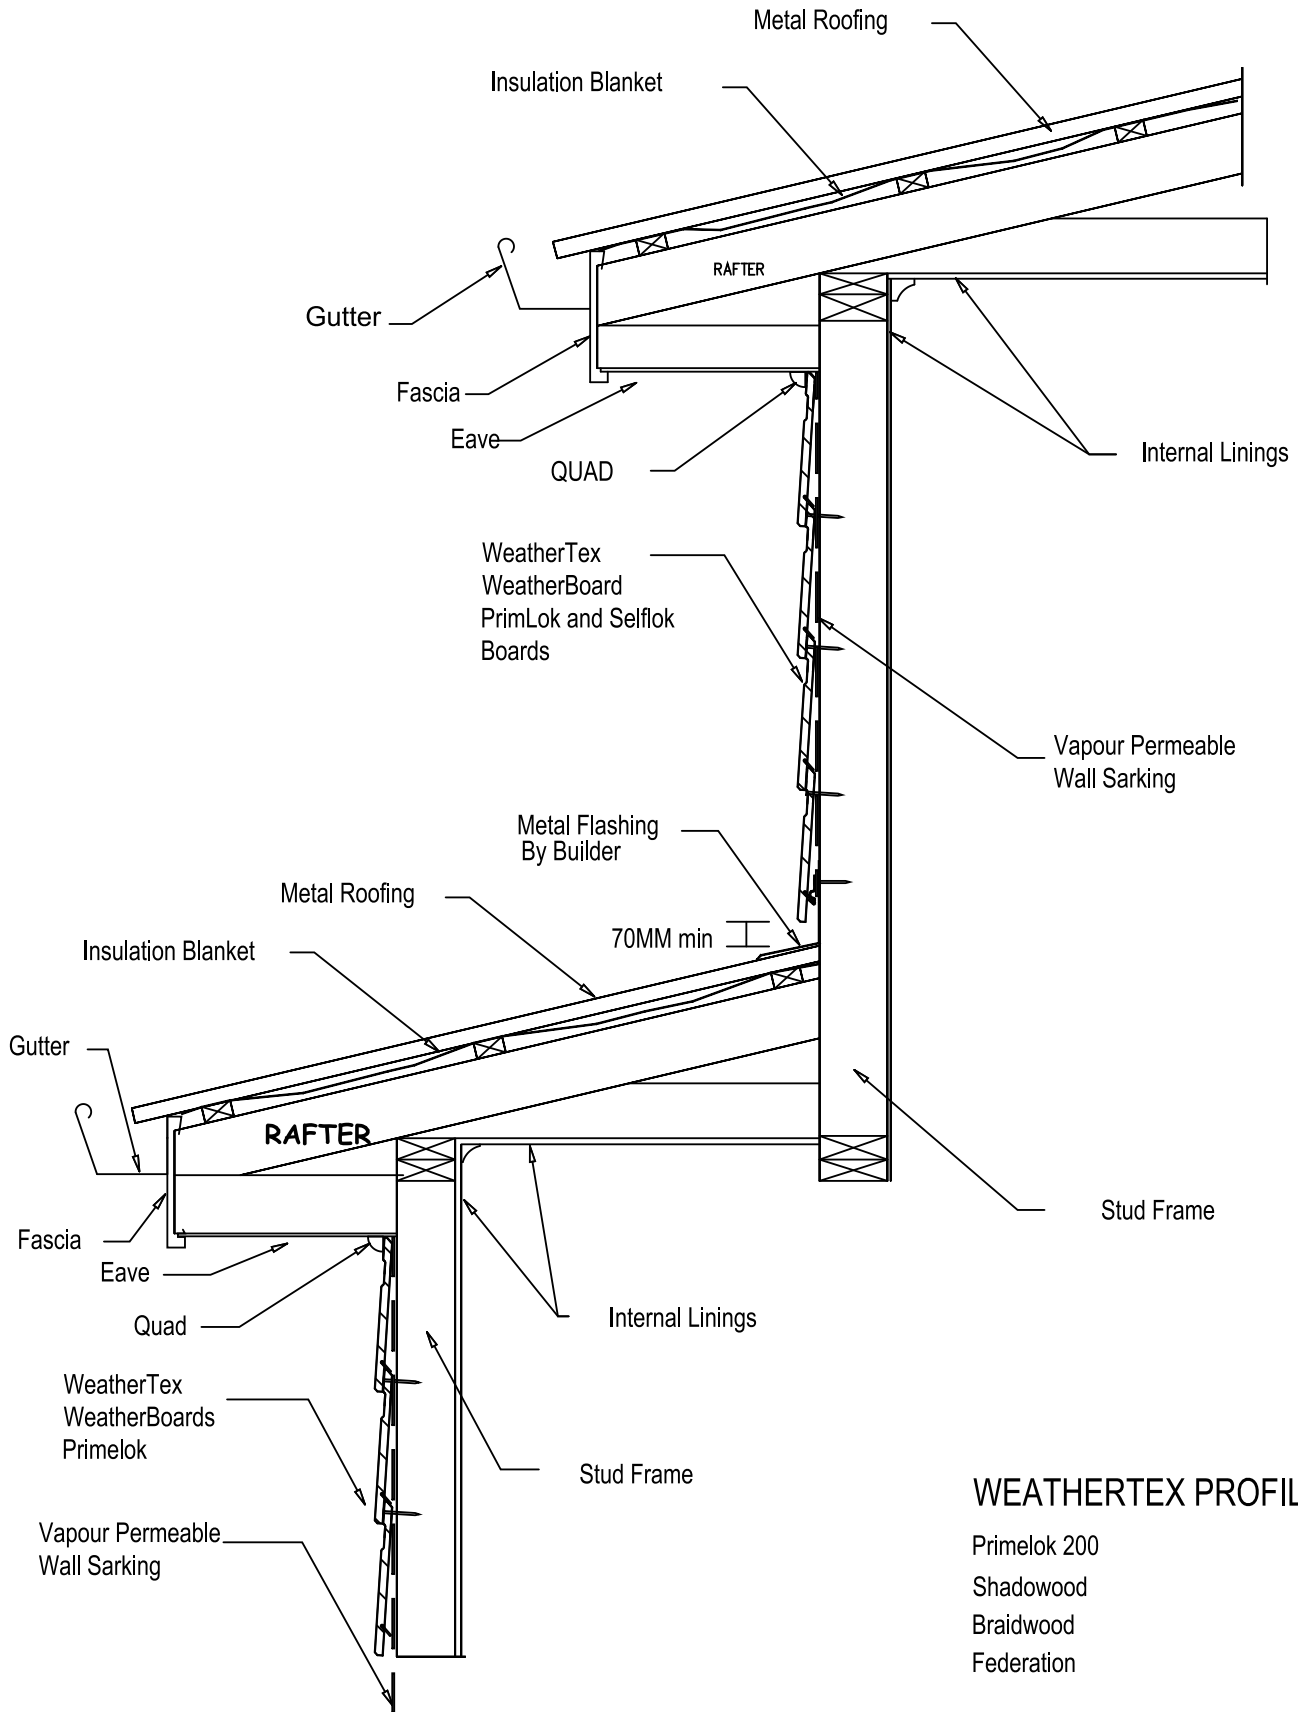

WEATHERTEX PROFILES

- Primelok 200
- Shadowood
- Braidwood
- Federation

WEATHERTEX

Project Description
WBDF-17

Drawing Name
WEATHERBOARDS WALL TO ROOF

**WeatherBoards
Direct Fix Construction**

Drawn By
Craig Harvey

Checked By
Dave Simpson

Date
01-05-2013

Scale
NTS

Amn No
A