



# WINDOW HEAD DETAIL SECTION

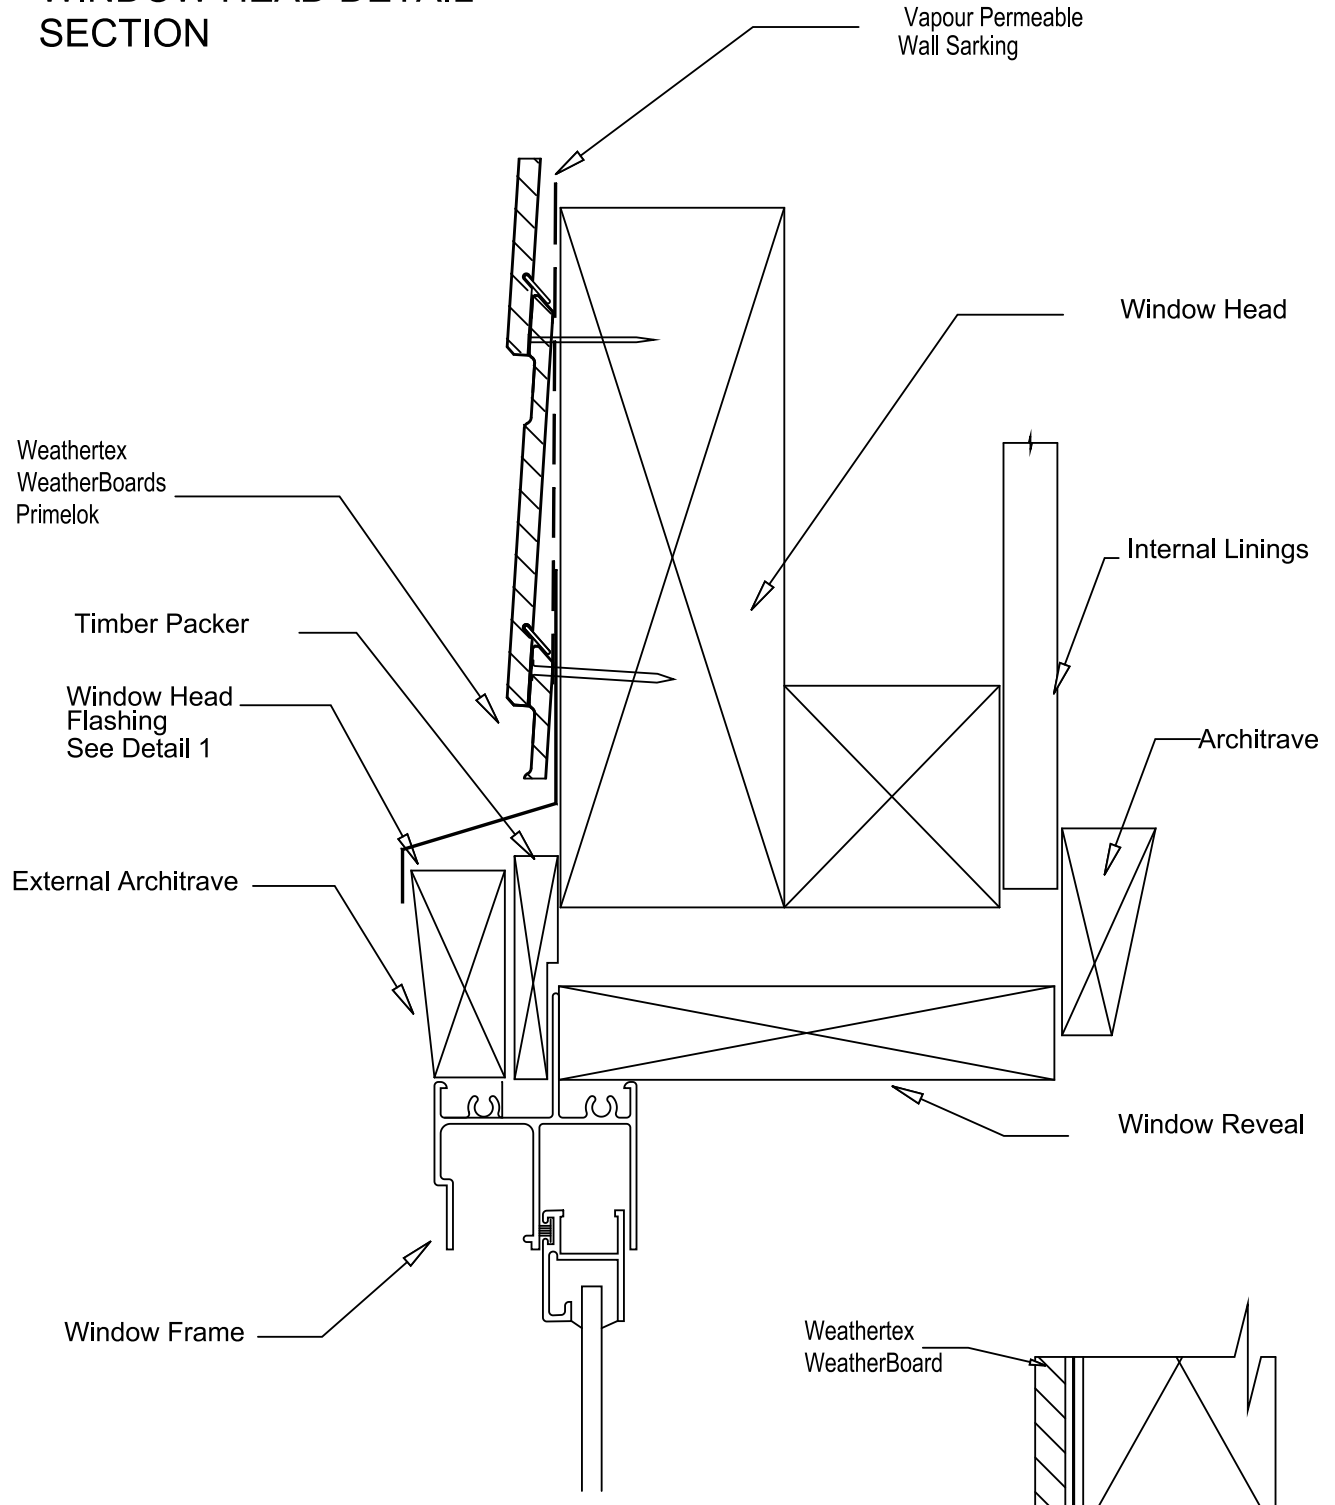

## WEATHERTEX PROFILES

- Primelok 200
- Shadowood
- Braidwood
- Federation

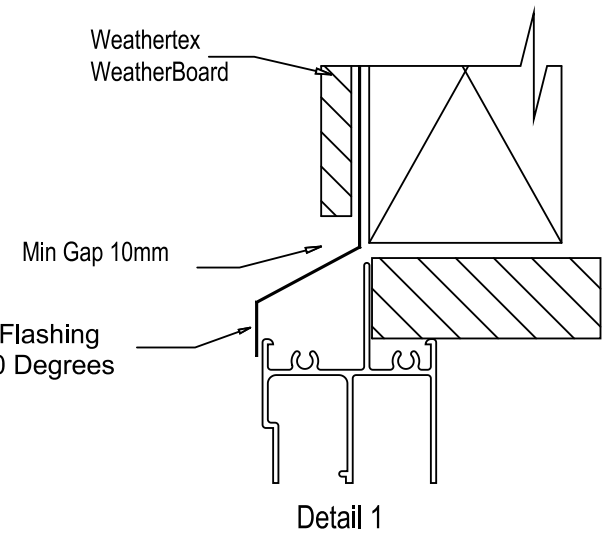

**WEATHERTEX**

Project Description  
**WBDF-9**

Drawing Name  
**WINDOW HEAD DETAIL**

**WeatherBoards  
Direct Fix Construction**

Drawn By  
Craig Harvey

Checked By  
Dave Simpson

Date  
**01-05-2013**

Scale  
**NTS**

Amm No  
**A**

