


WINDOW HEAD FLASHING SECTION

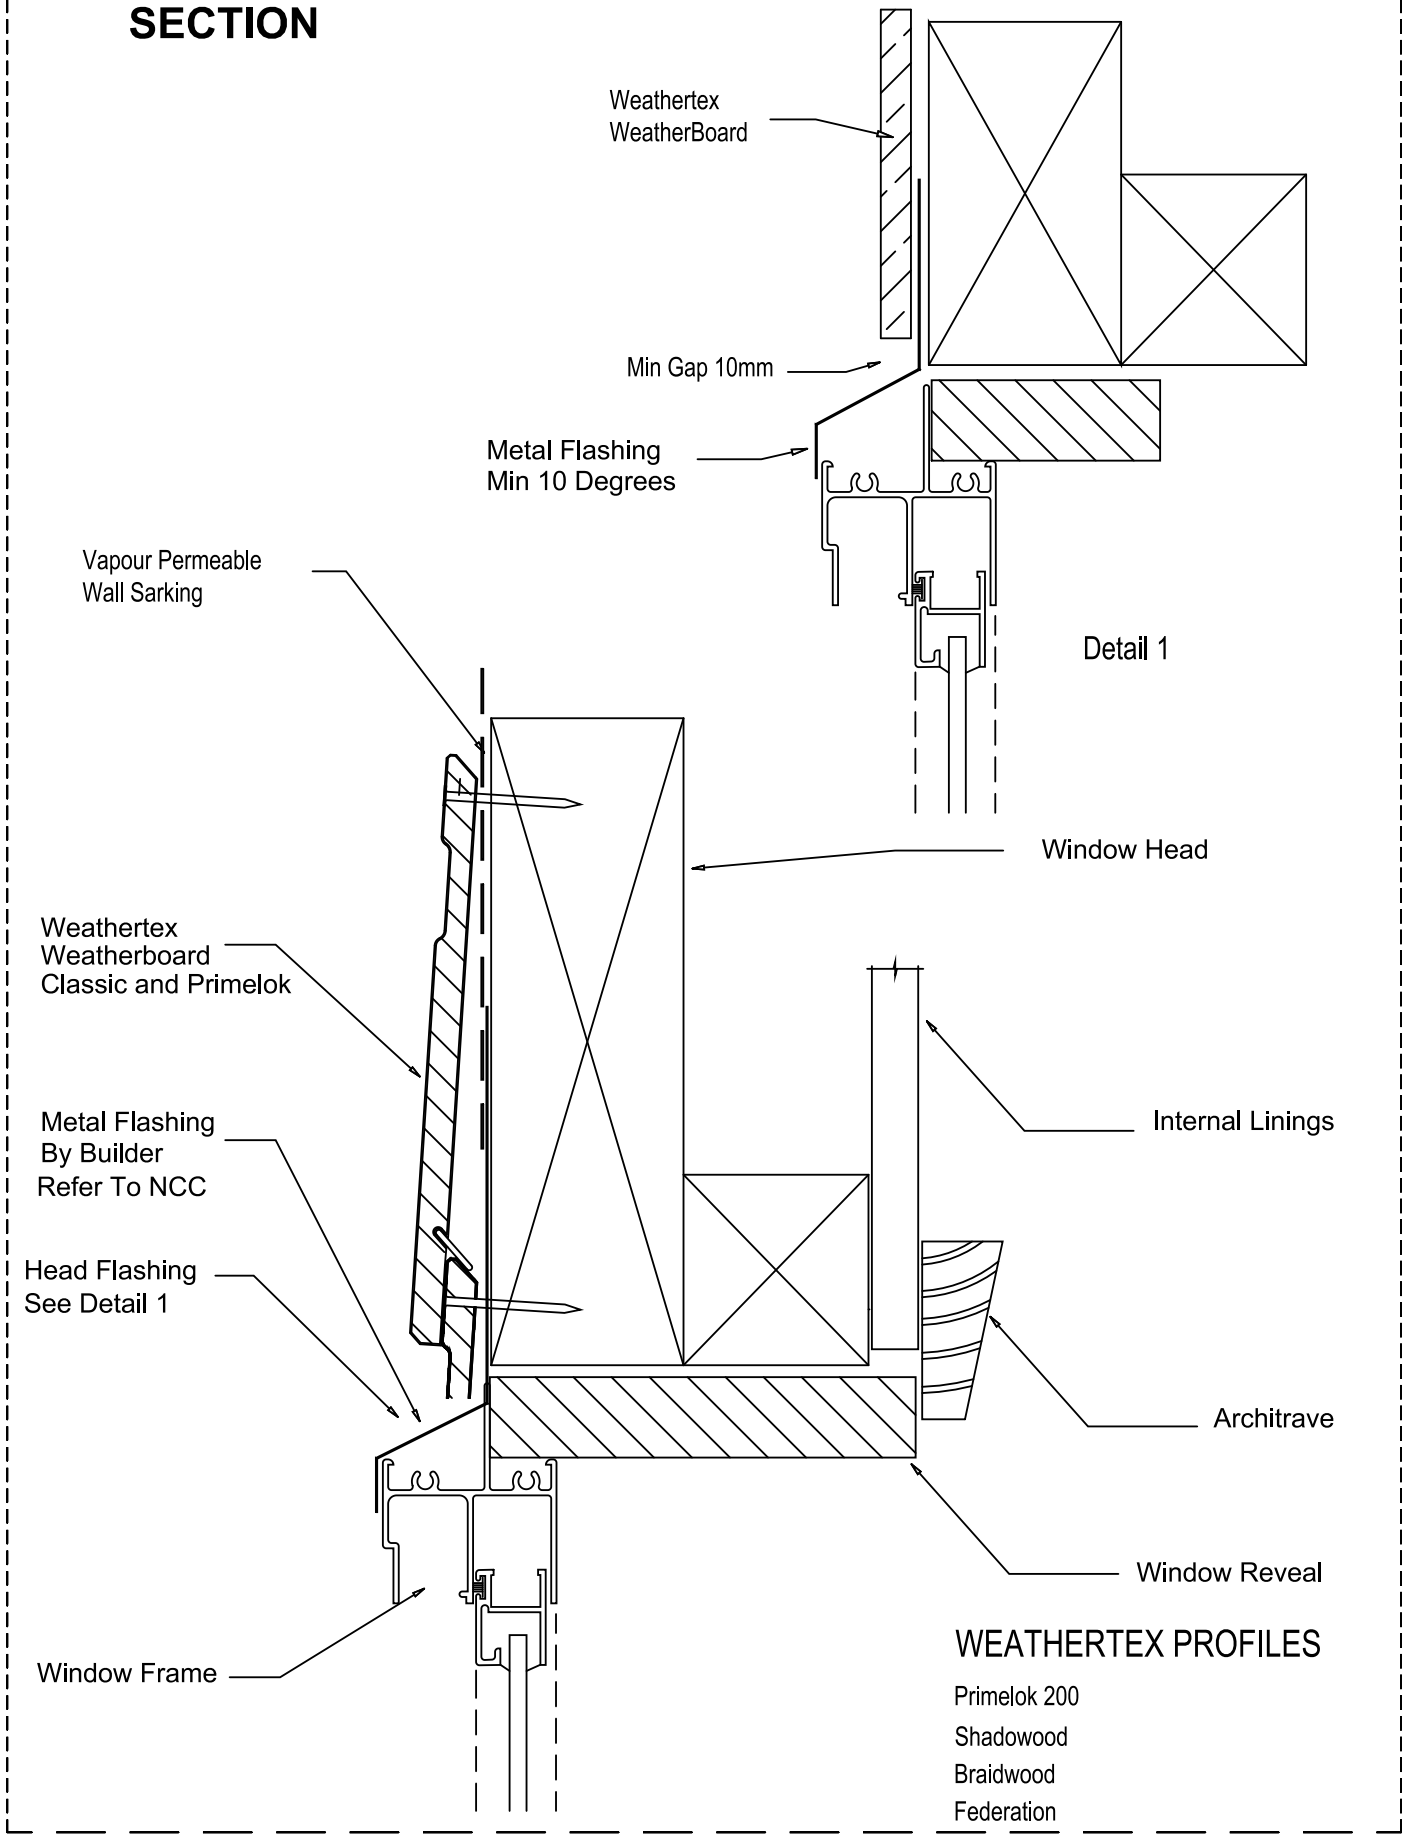

WEATHERTEX

Project Description

WBDF-9A

Drawing Name

WIDOW HEAD FLASHING

**WeatherBoards
Direct Fix Construction**

Drawn By
Craig Harvey

Checked By
Dave Simpson

Date
01-05-2013

Scale
NTS

Amm No
A