


# WEATHERTEX CONSTRUCTION DETAIL GUIDE


## PRIMELOK WEATHERBOARDS

### DIRECT FIX



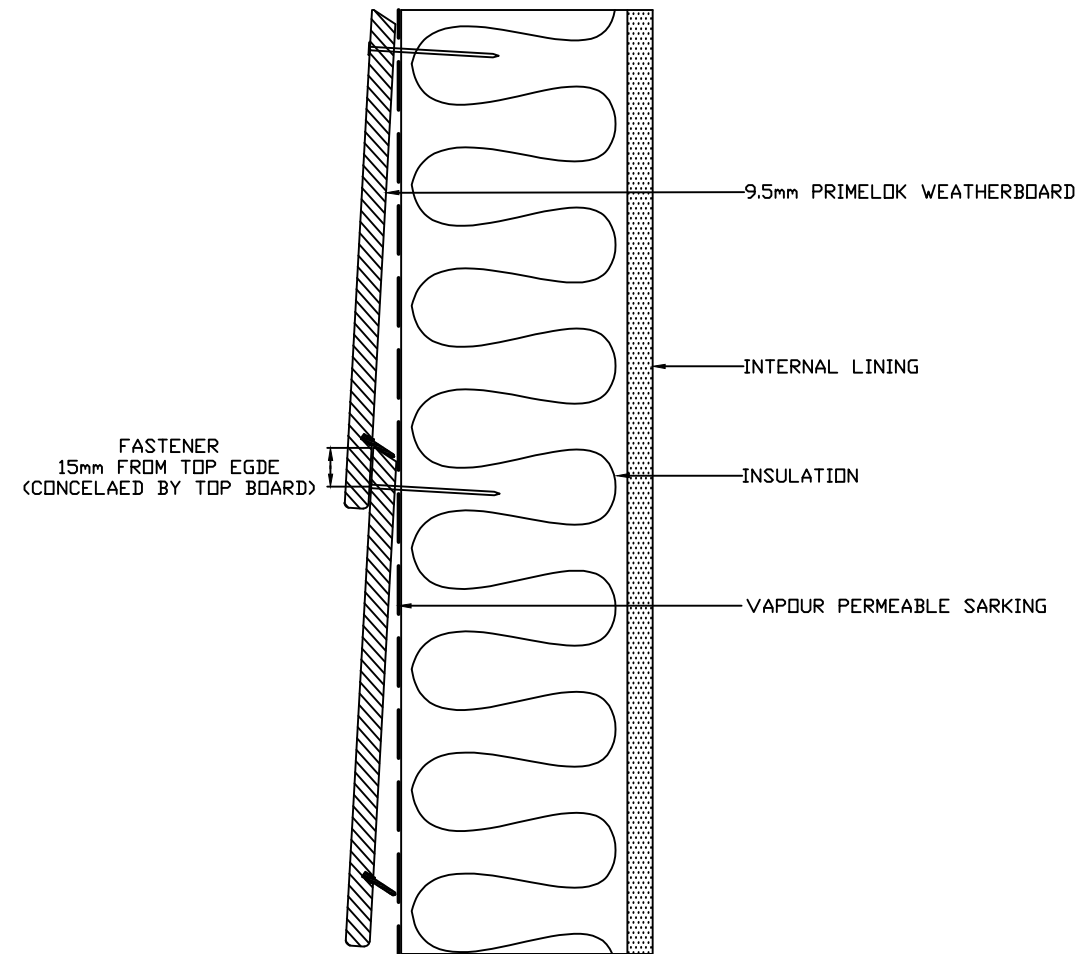


PRIMELOK FIXING  
DETAIL

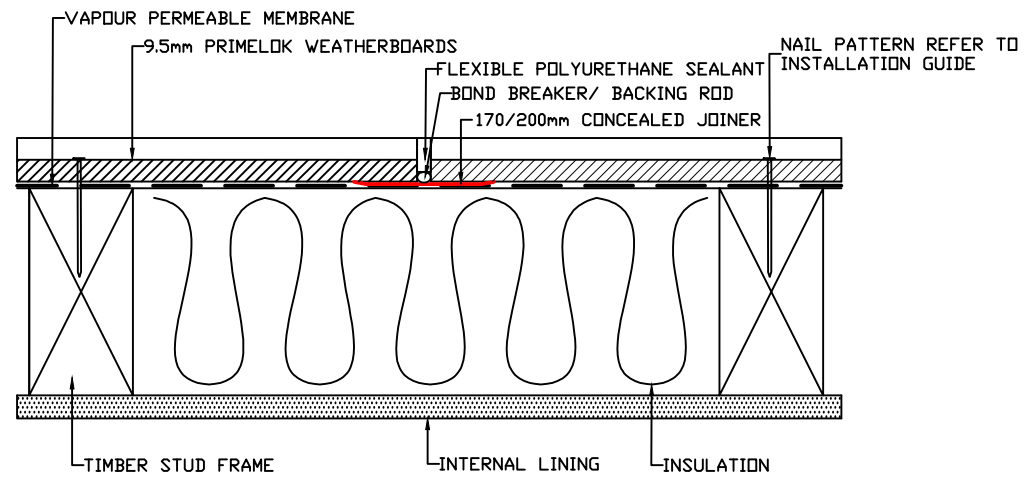


OFF STUD CONCEALED JOINER DETAIL


NOTE: JOINER PROVIDE 6MM GAP

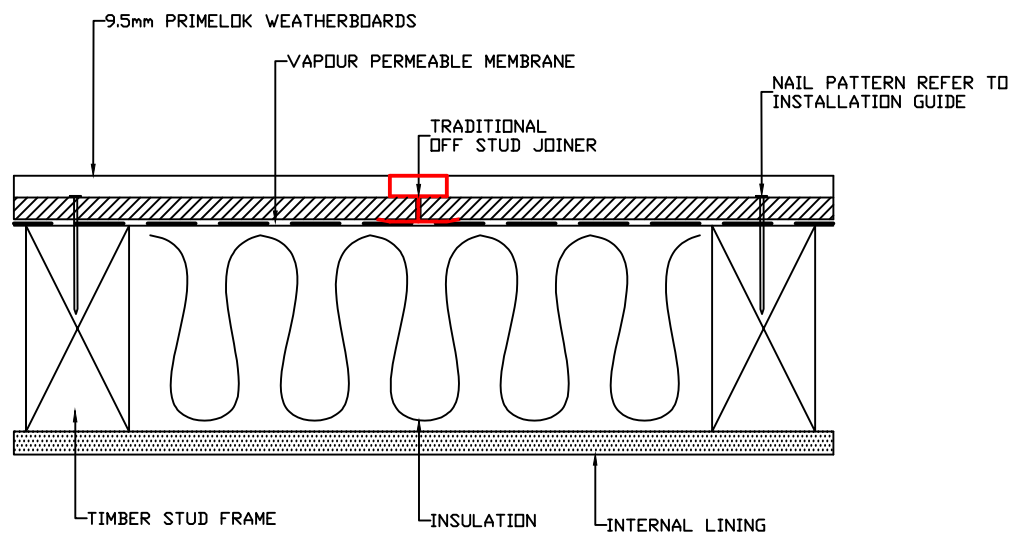


OFF STUD TRADITIONAL JOINER DETAIL

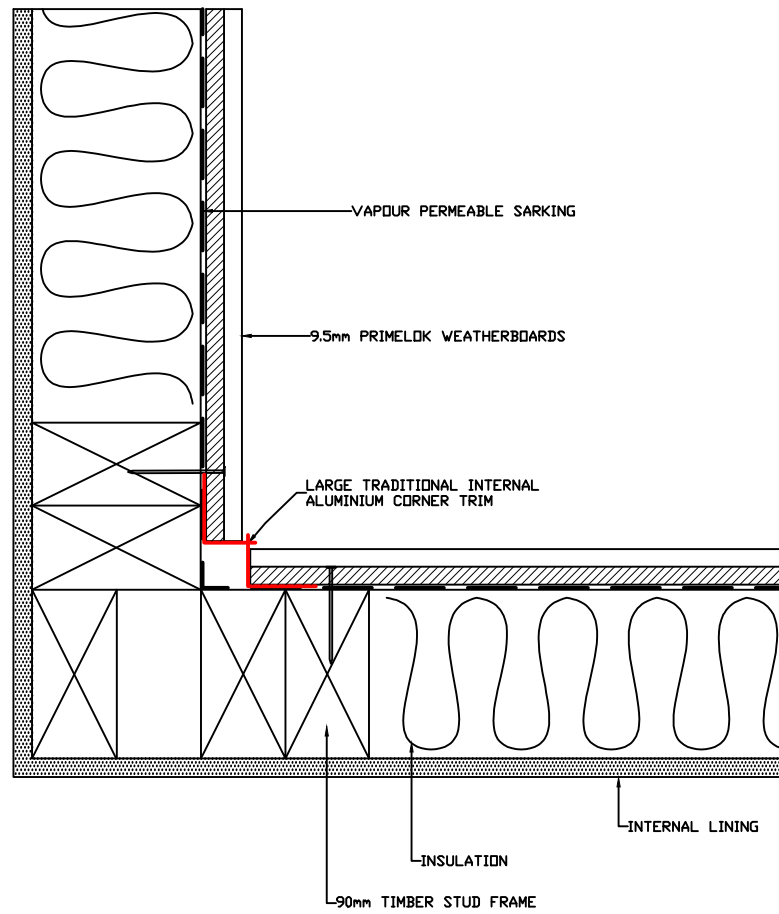


LARGE TRADITIONAL INTERNAL "W" CORNER DETAIL

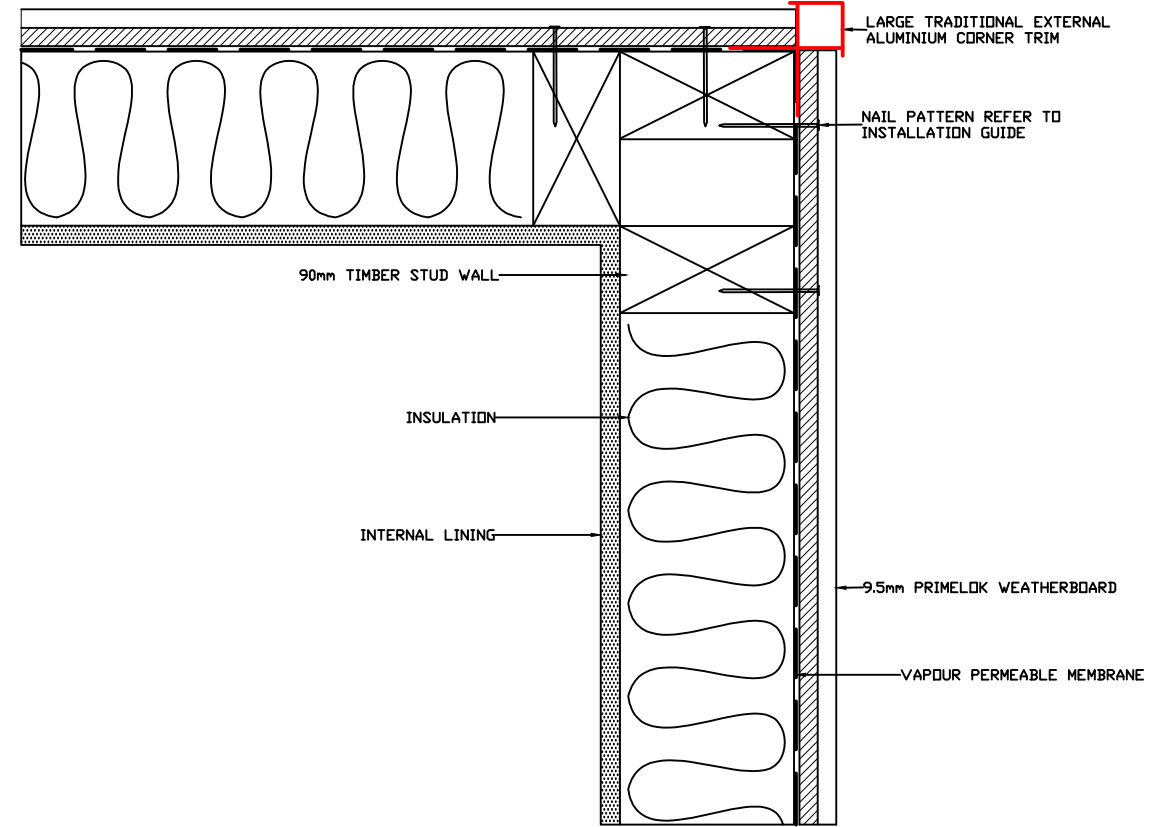

LARGE TRADITIONAL EXTERNAL "BOX" CORNER DETAIL

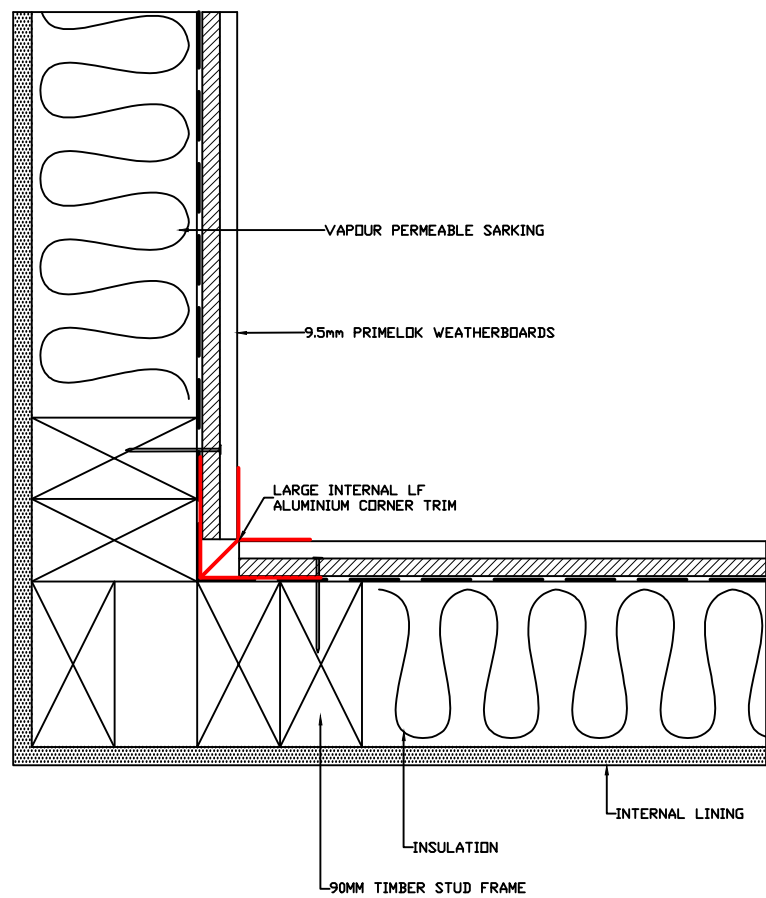

LARGE INTERNAL LF CORNER DETAIL

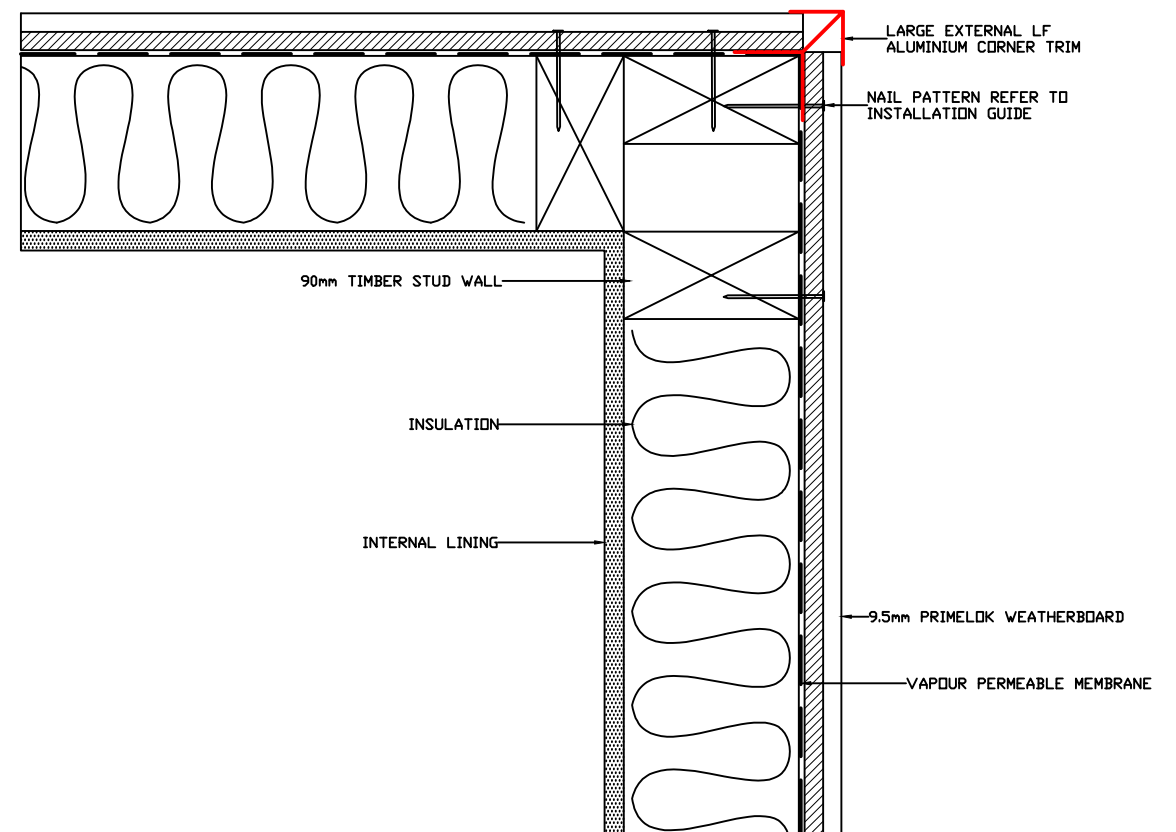

LARGE EXTERNAL LF CORNER DETAIL



DRAWING NAME:  
DIRECT FIX INSTALLATION - PRIMELOK

SCALE:  
NTS


DRAWN BY:  
A.MOATE

CHECKED BY:  
C.O'NEILL

DATE:  
26.10.17

DRAWING SET No.:  
CD-PL-D


SHT SIZE  
A3

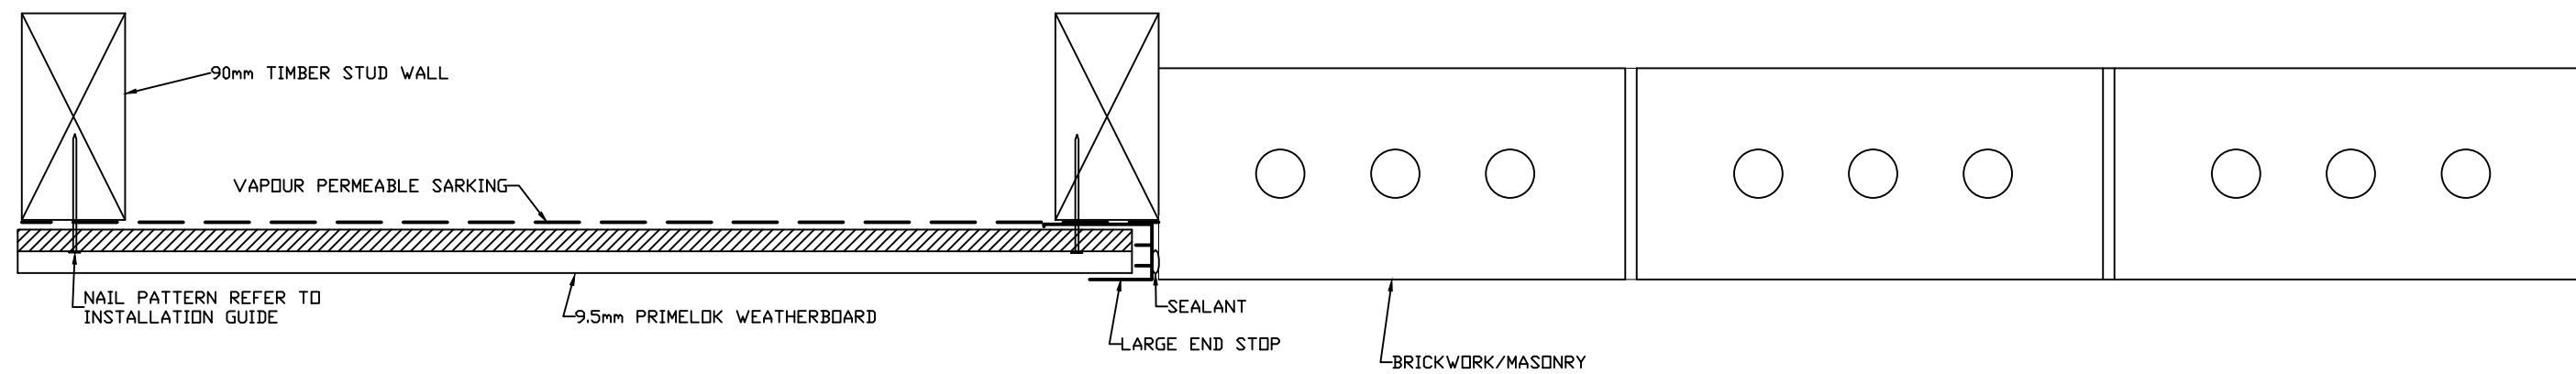


ENDSTOP TO MASONRY DETAIL




DRAWING NAME:	SCALE:	DRAWN BY:	CHECKED BY:	DATE:	DRAWING SET No.:	SHT SIZE
DIRECT FIX INSTALLATION - PRIMELOK	NTS	A.MOATE	C.O'NEILL	26.10.17	CD-PL-D	A3

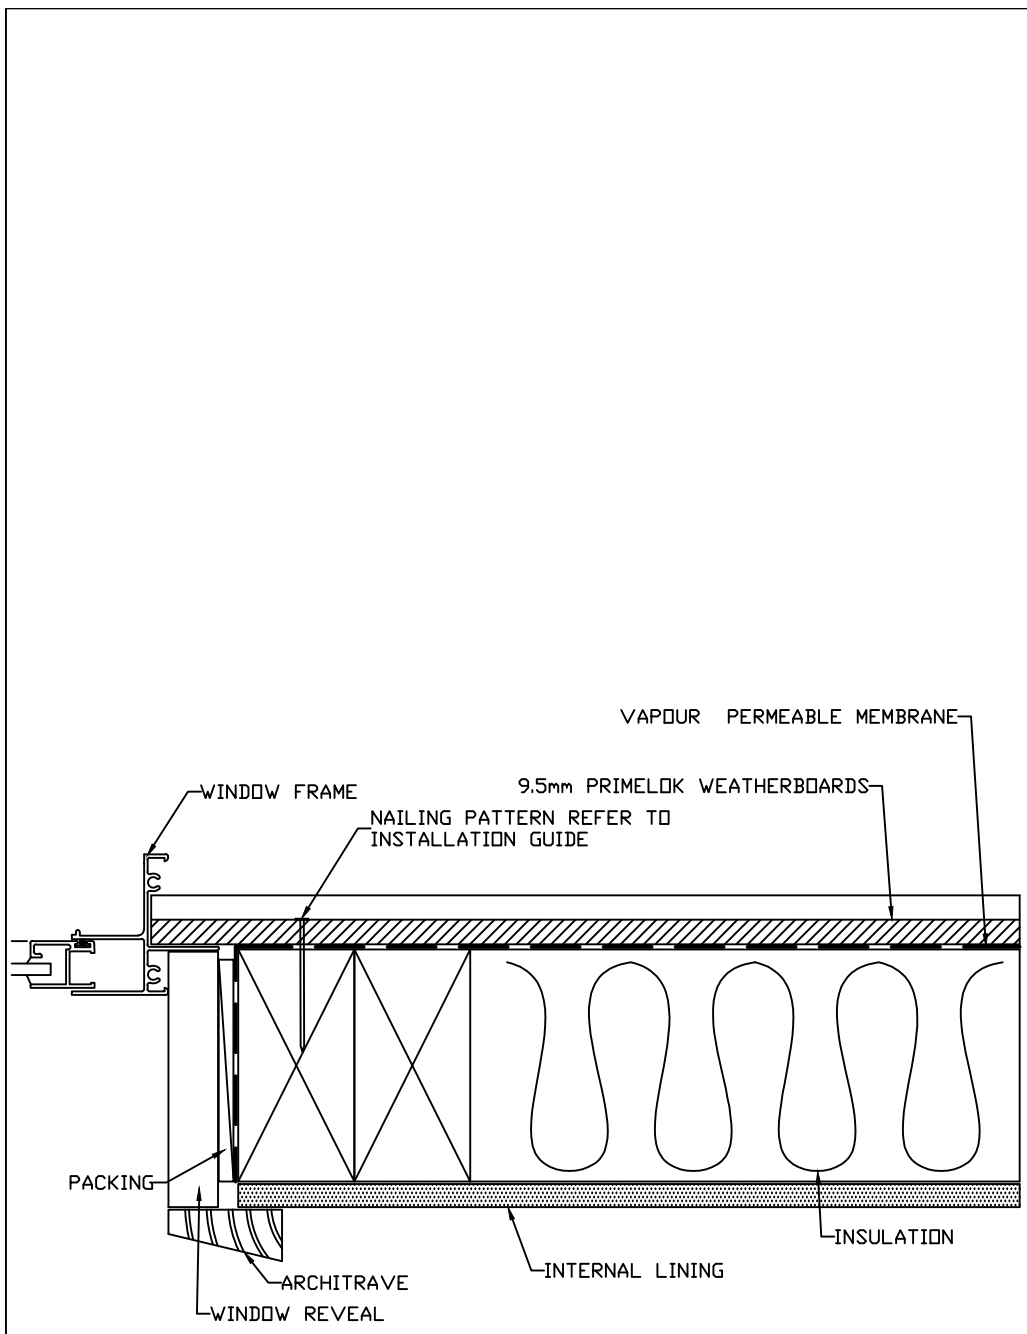

WINDOW JAMB DETAIL

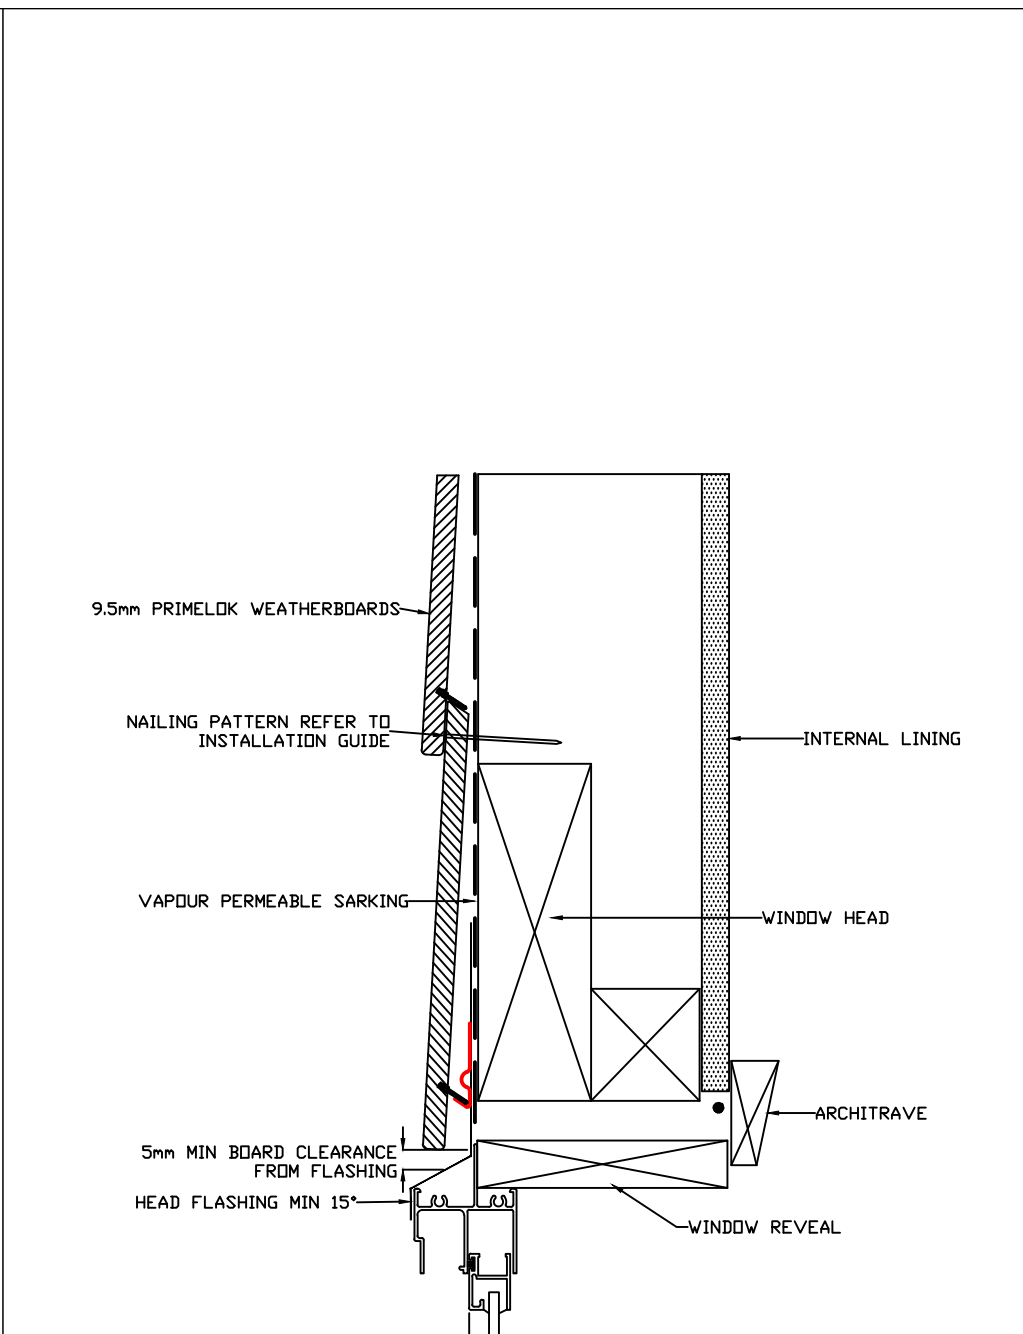


WINDOW HEAD DETAIL

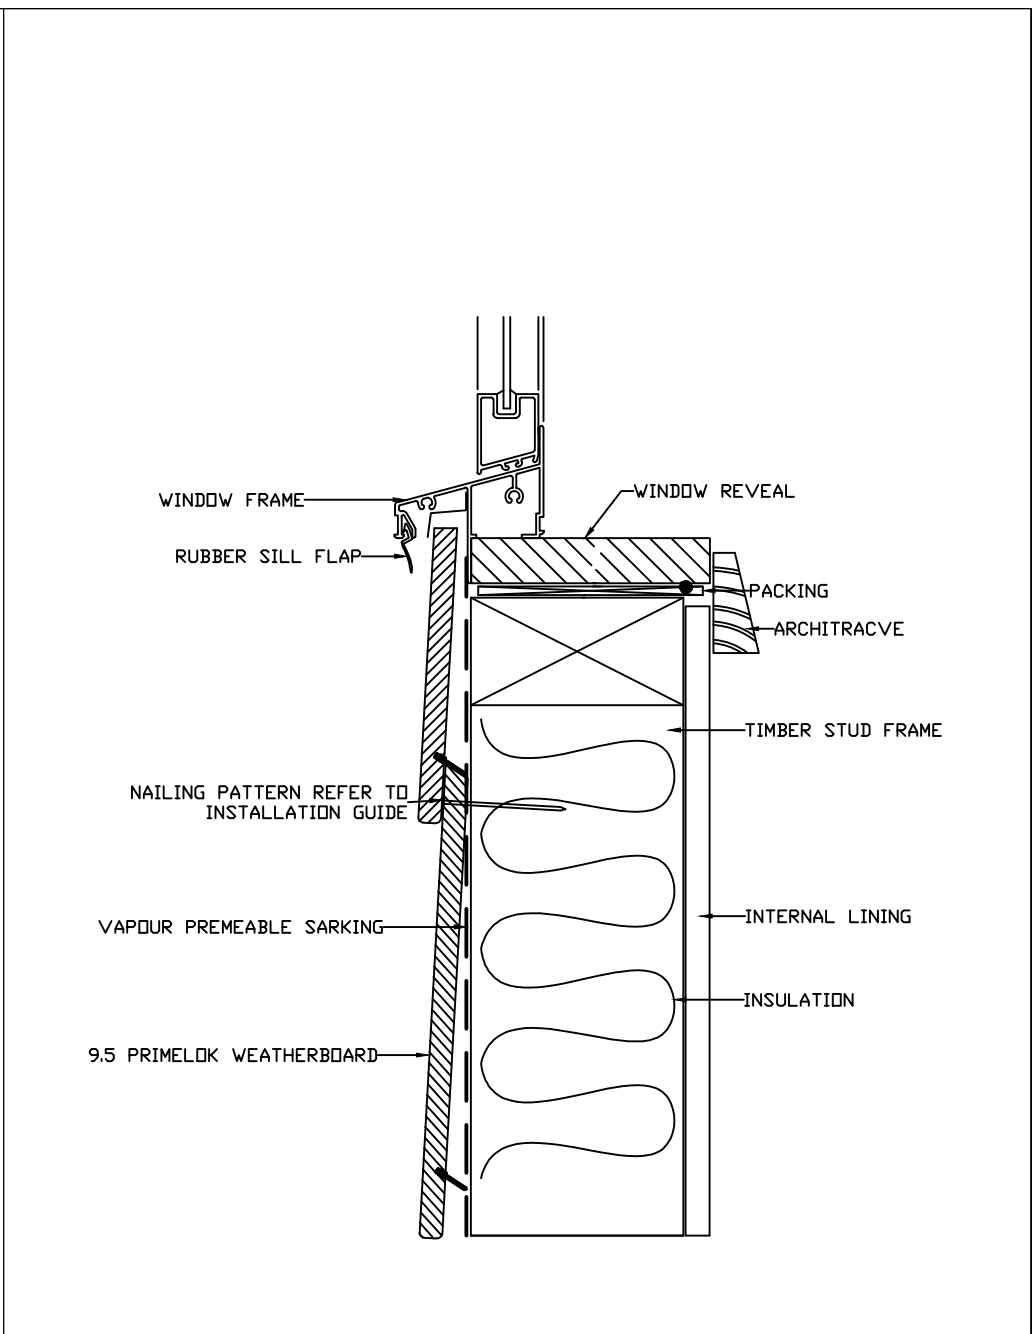


WINDOW SILL DETAIL


	DRAWING NAME: DIRECT FIX INSTALLATION - PRIMELOK	SCALE: NTS	DRAWN BY: A.MOATE	CHECKED BY: C.O'NEILL	DATE: 26.10.17	DRAWING SET No.: CD-PL-D	SHT SIZE A3
--	---	---------------	----------------------	--------------------------	-------------------	-----------------------------	----------------

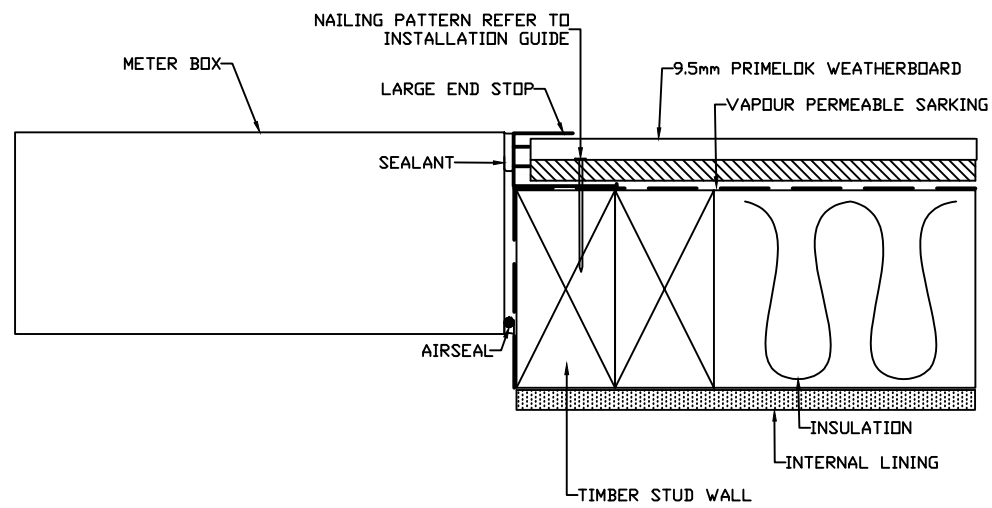


METER BOX JAMB  
DETAIL

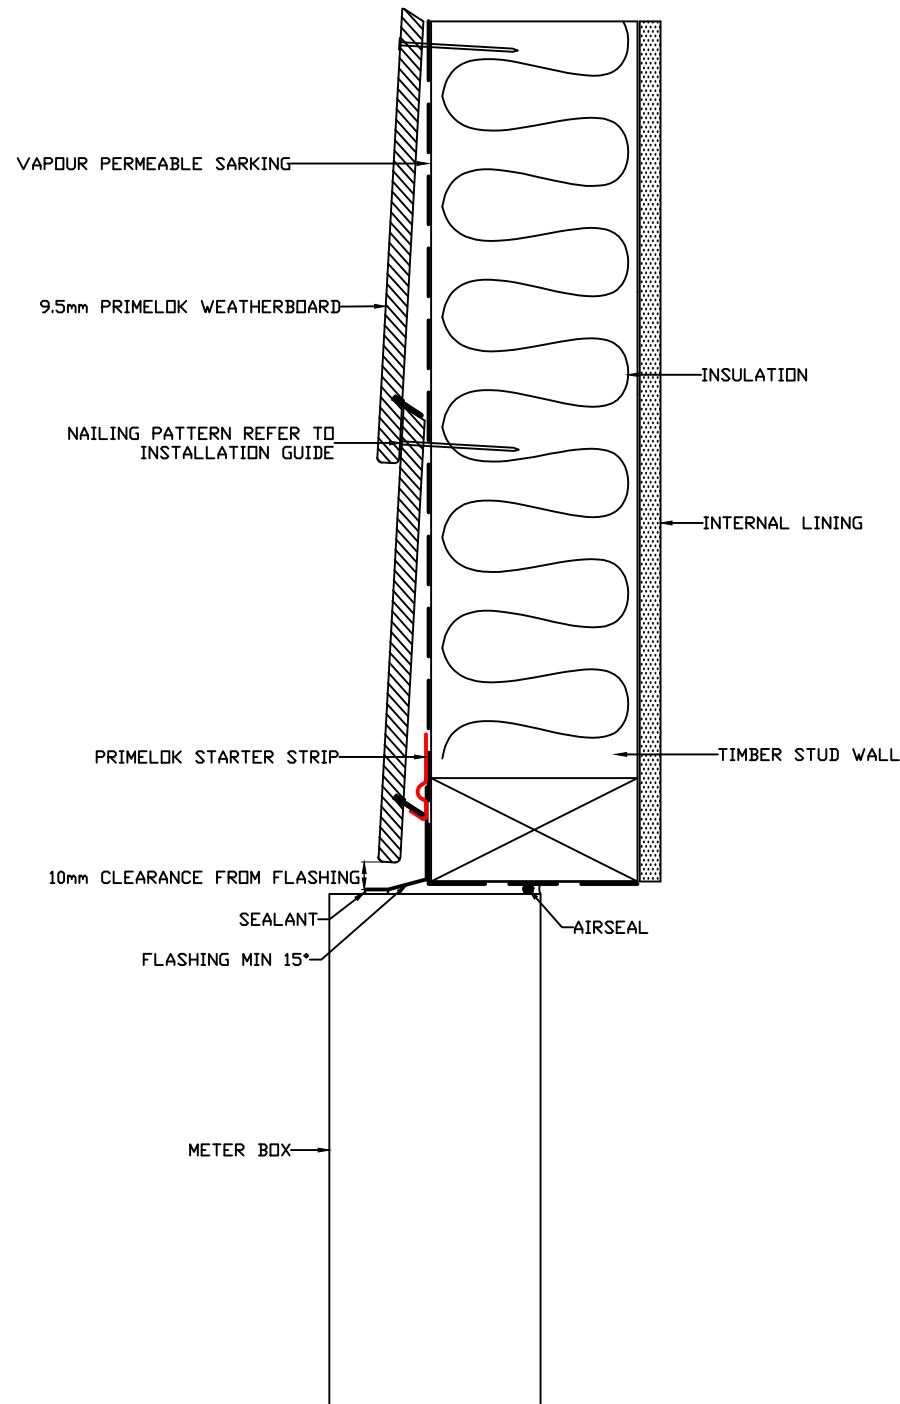

METER BOX HEAD DETAIL

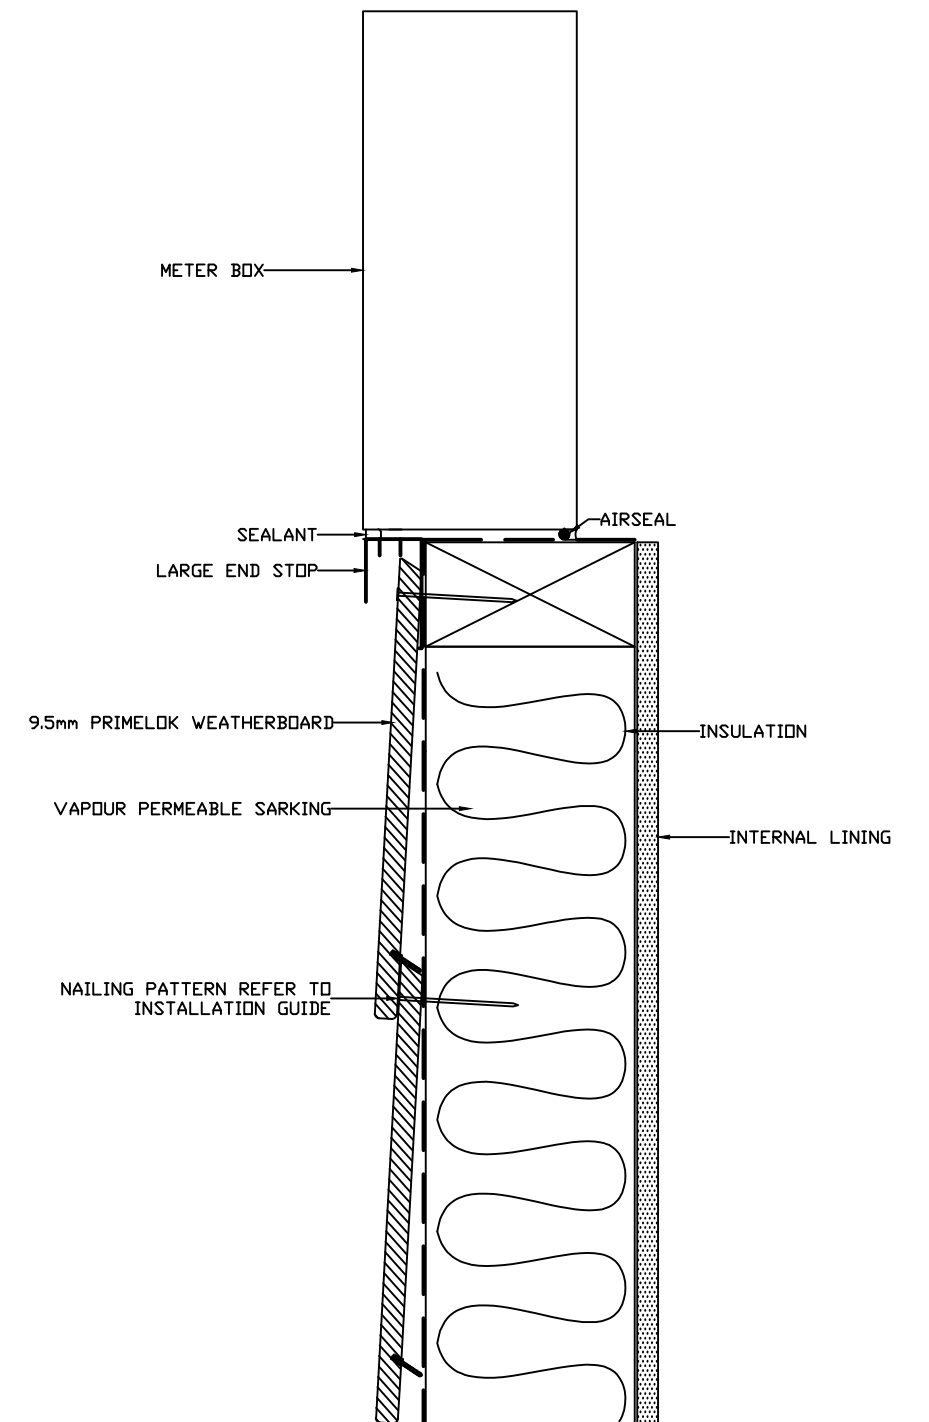


METER BOX SILL DETAIL

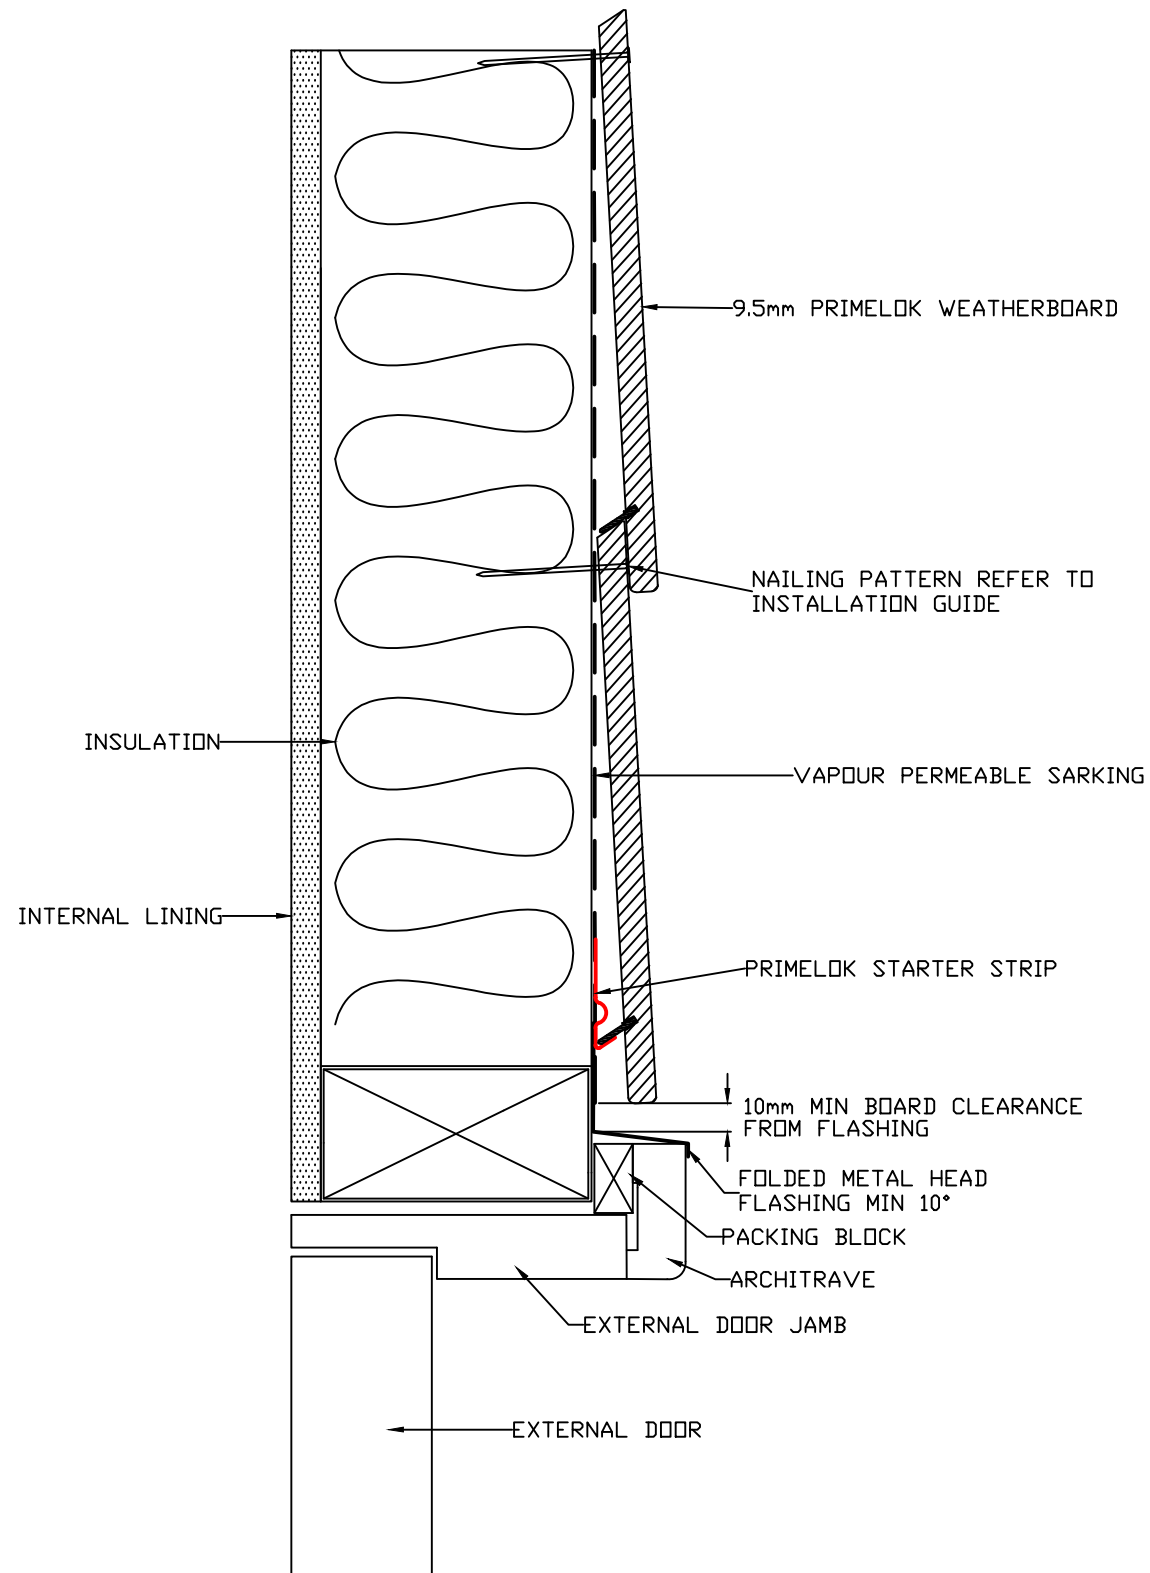


DOOR HEAD DETAIL



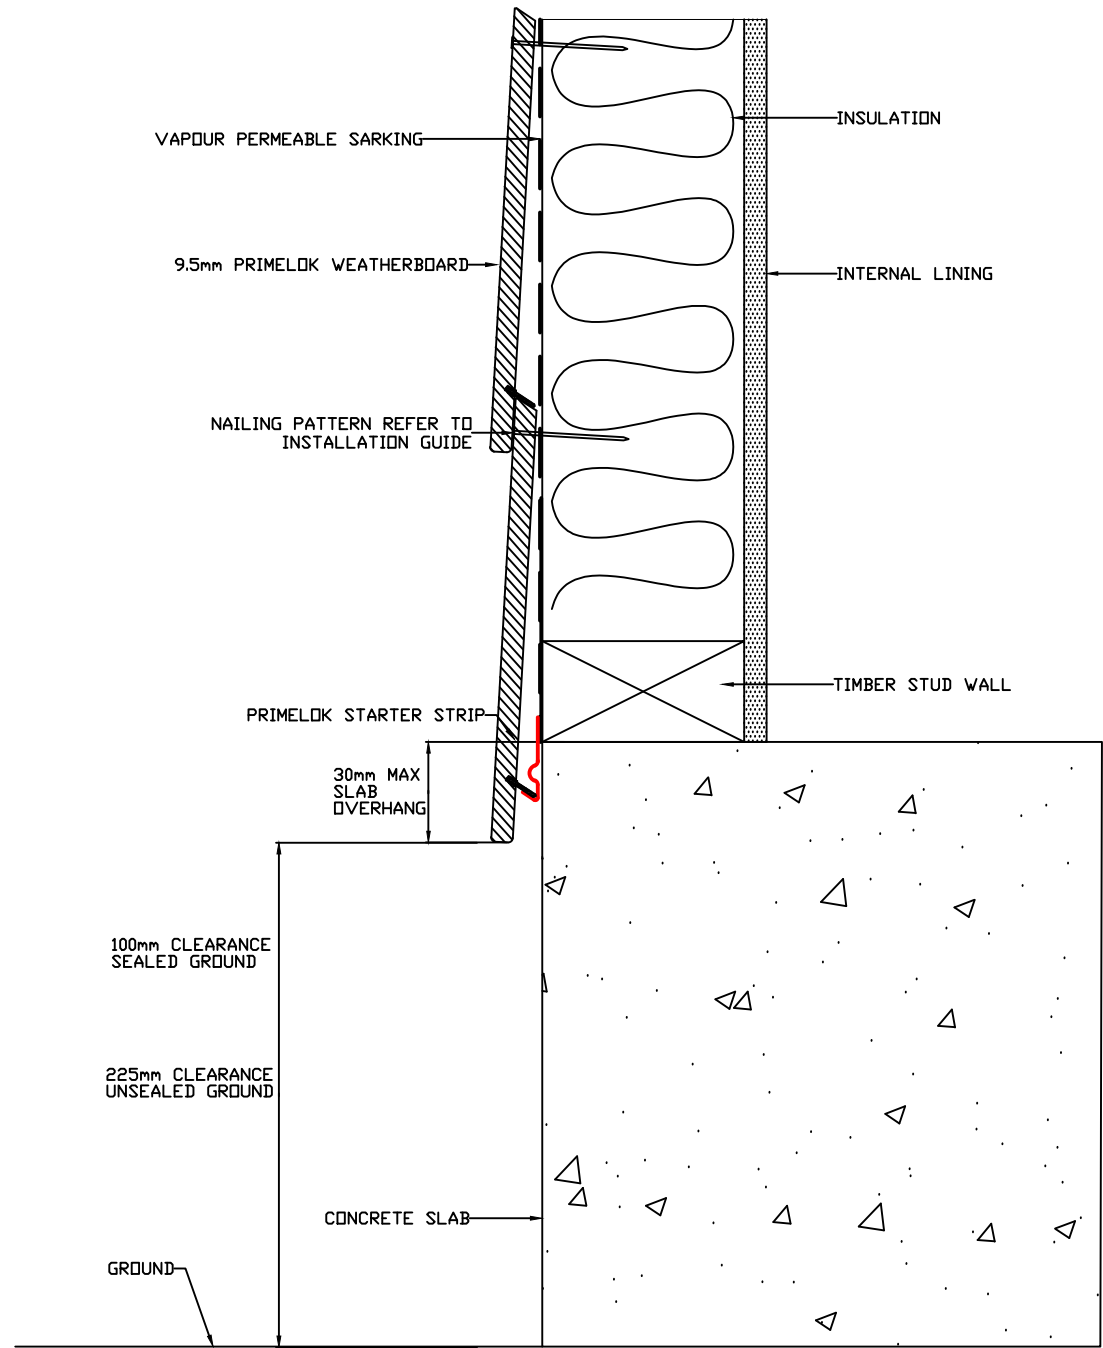

CONCRETE SLAB  
GROUND CLEARANCE DETAIL

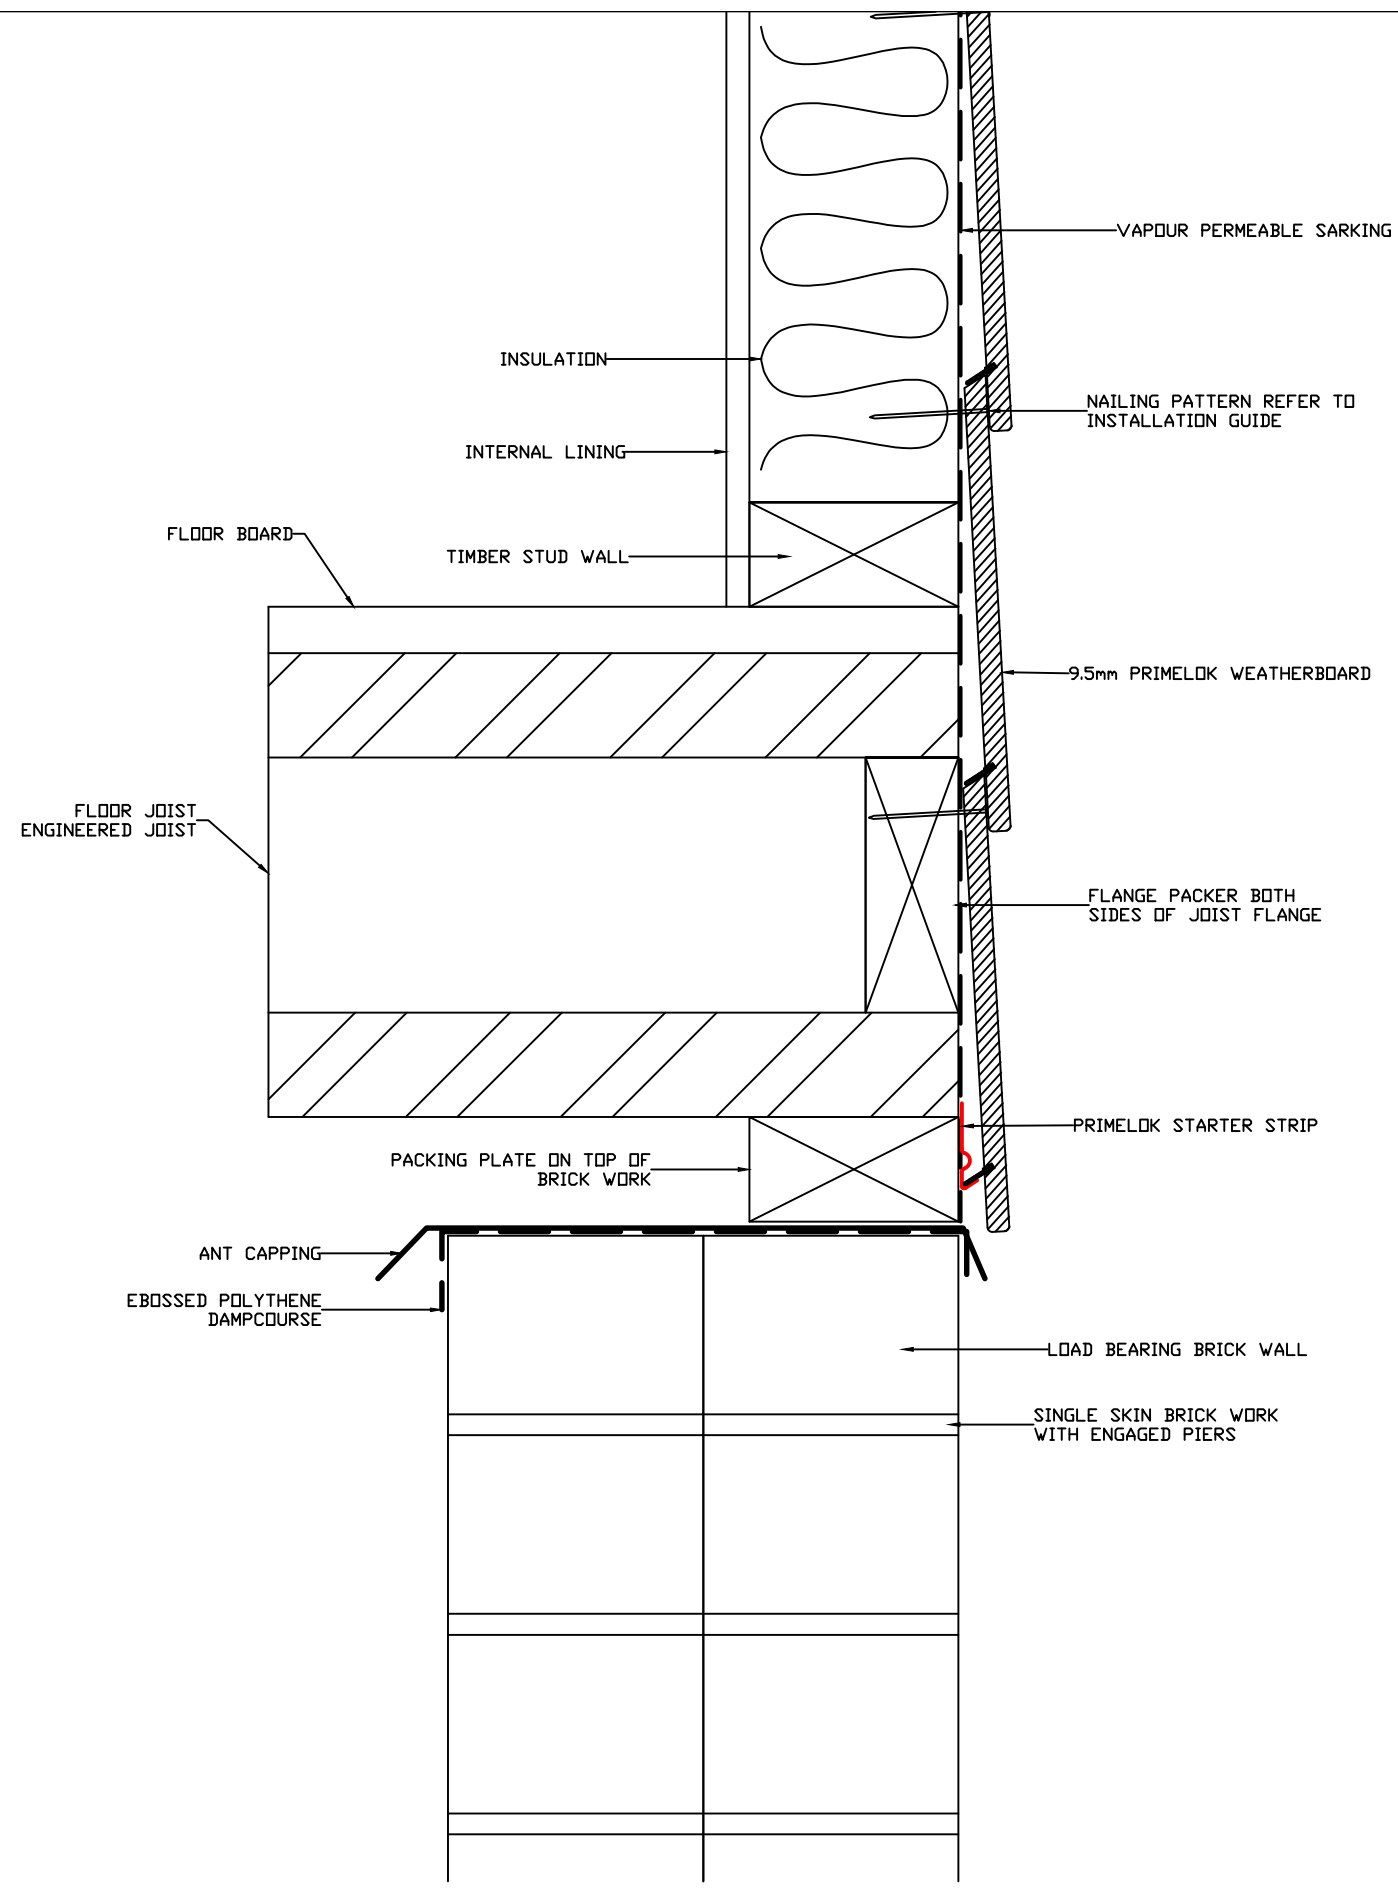

OVER DOUBLE BRICK PIER DETAIL



DRAWING NAME:  
DIRECT FIX INSTALLATION - PRIMELOK

SCALE:  
NTS


DRAWN BY:  
A.MOATE

CHECKED BY:  
C.O'NEILL


DATE:  
26.10.17

DRAWING SET No.:  
CD-PL-D

SHT SIZE  
A3

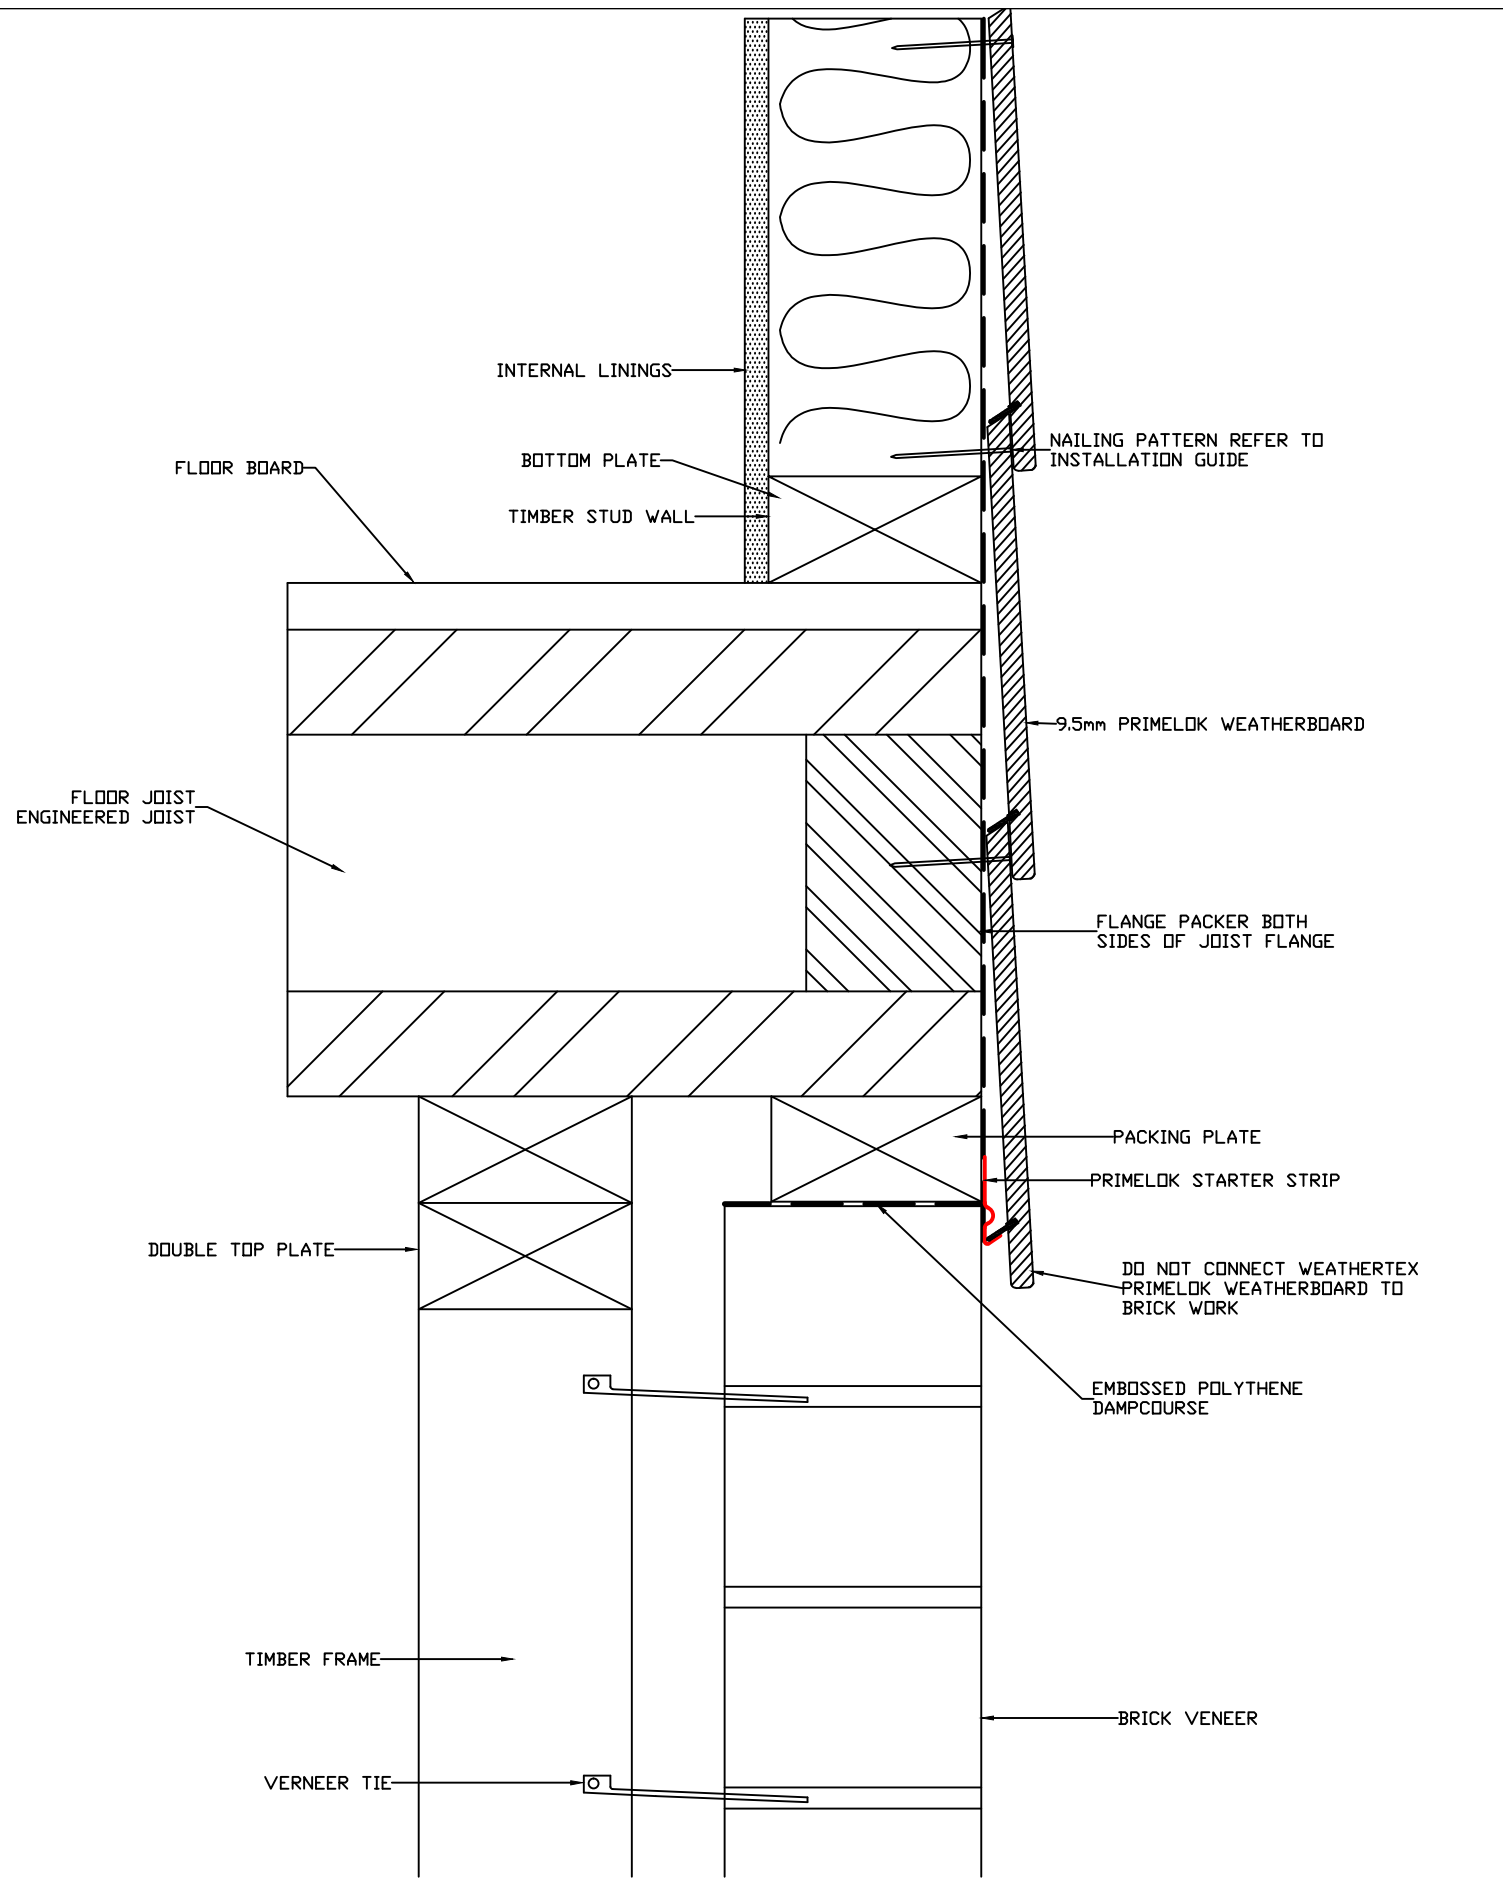

FLUSH WITH BRICK VENEER DETAIL

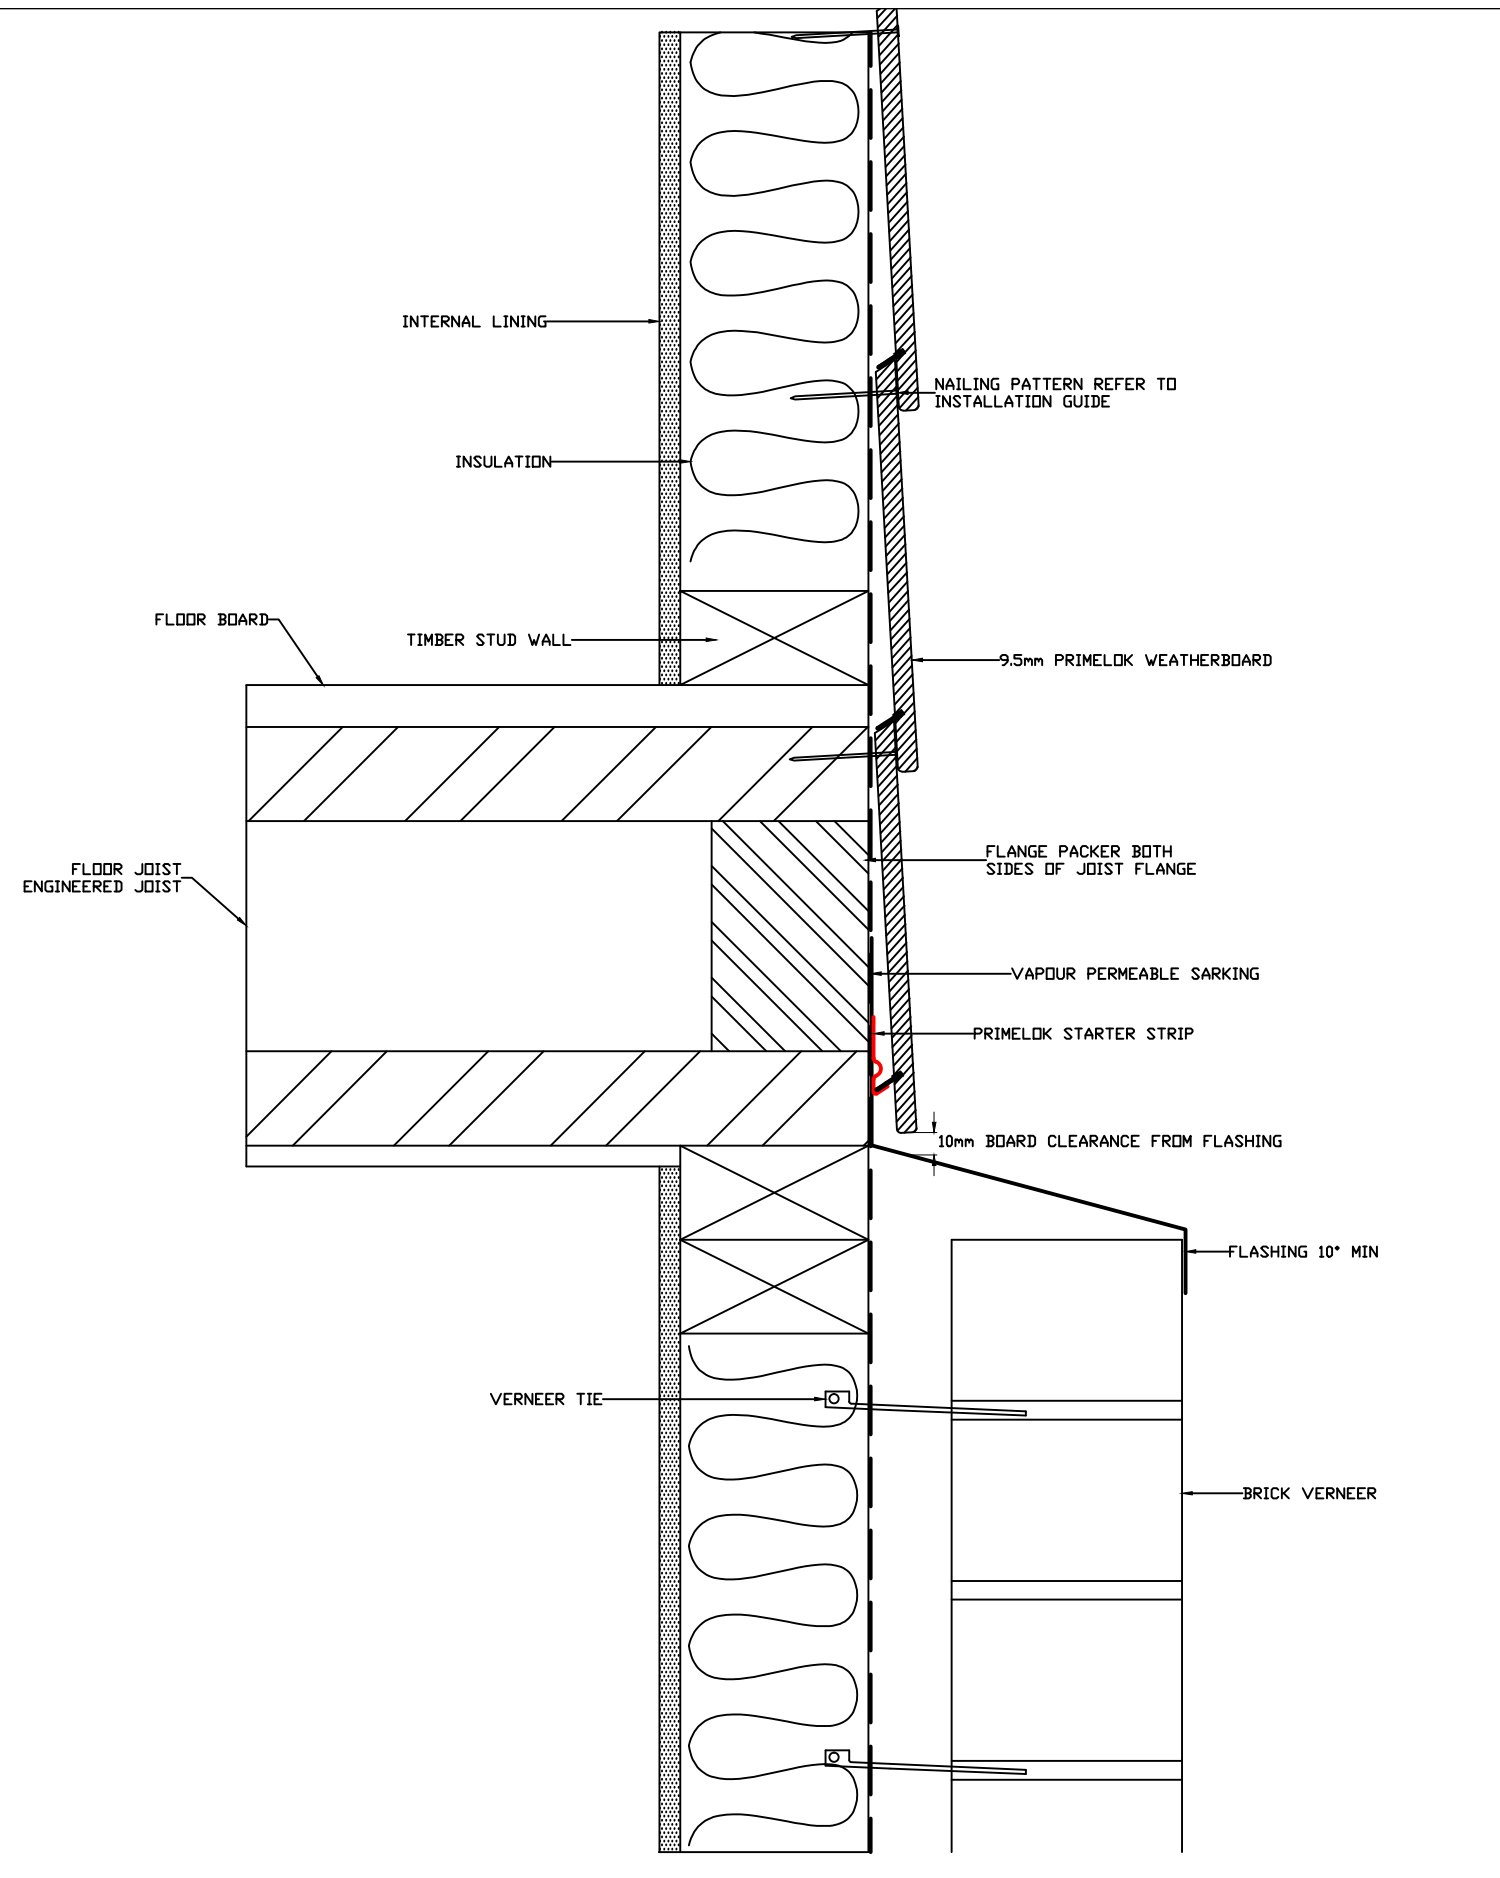

SET BACK OVER BRICK VENEER DETAIL



DRAWING NAME:  
DIRECT FIX INSTALLATION - PRIMELOK

SCALE:  
NTS


DRAWN BY:  
A.MOATE

CHECKED BY:  
C.O'NEILL


DATE:  
26.10.17

DRAWING SET No.:  
CD-PL-D

SHT SIZE  
A3

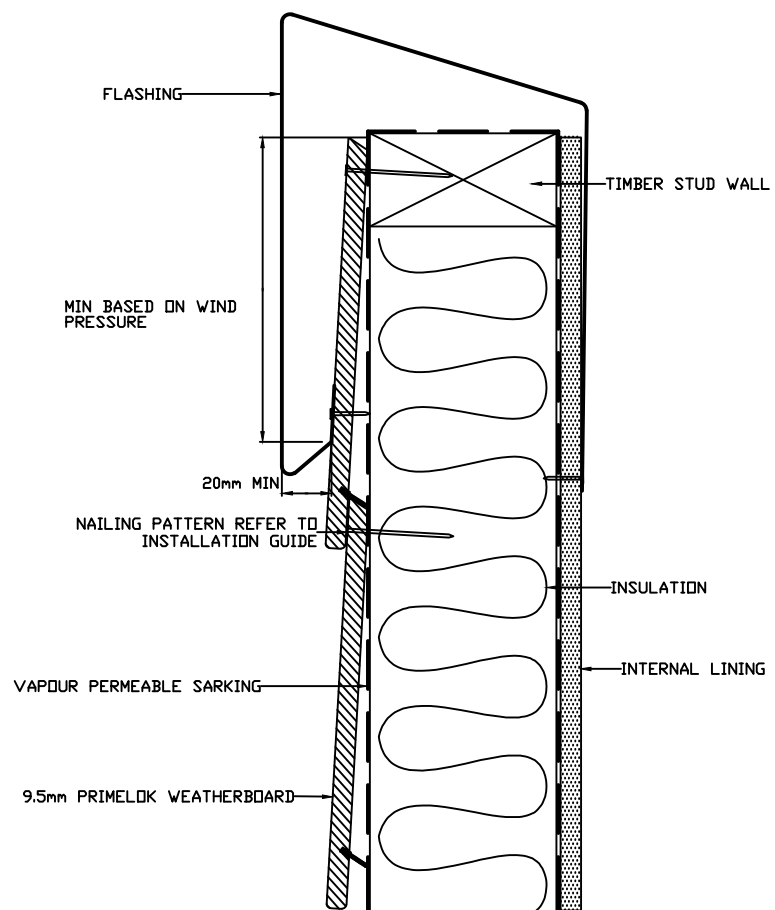

PARAPET DETAIL

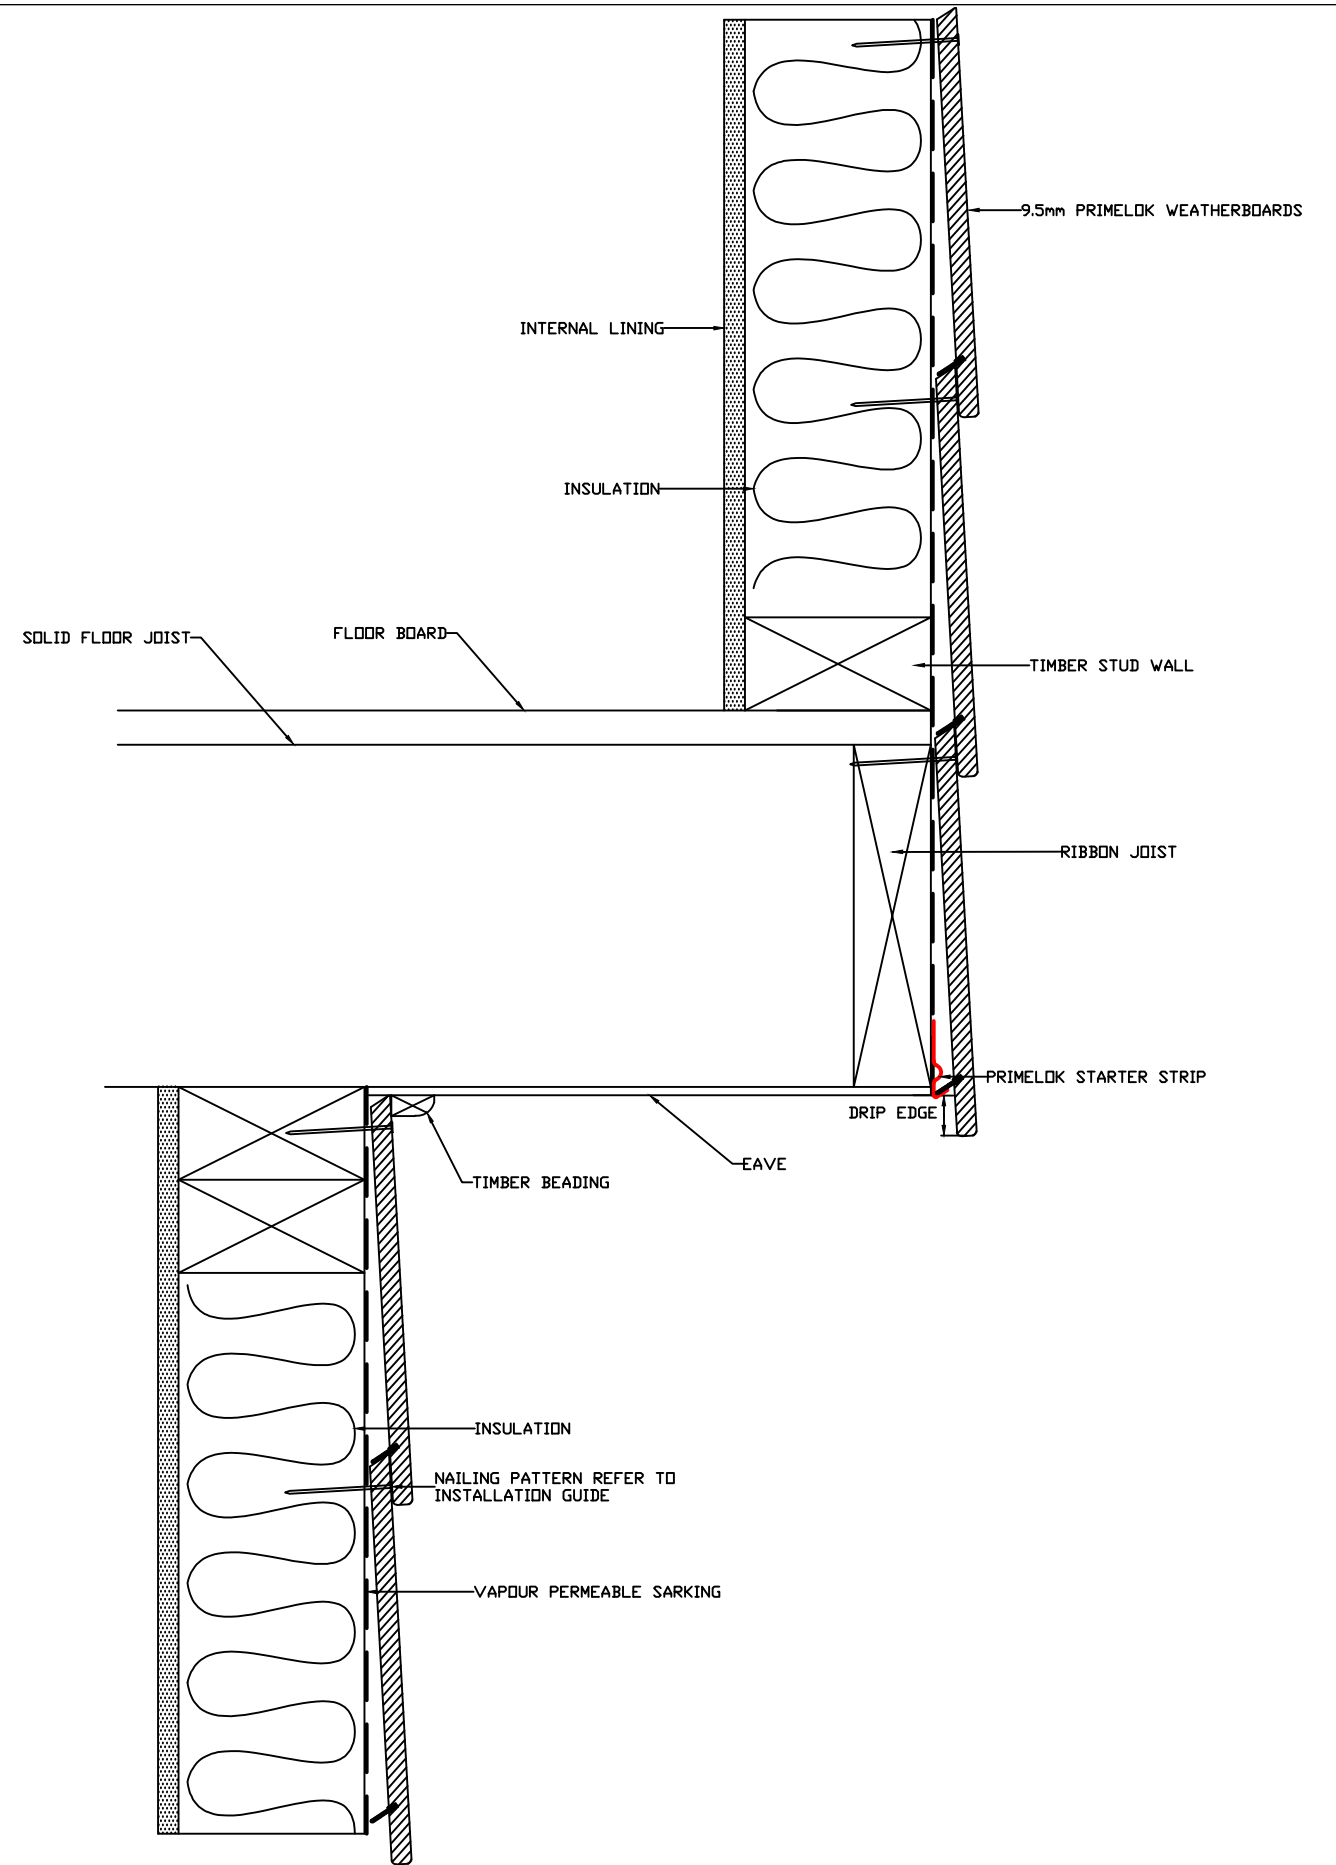

CANTILEVER ROOF DETAIL



DRAWING NAME:  
DIRECT FIX INSTALLATION - PRIMELOK

SCALE:  
NTS


DRAWN BY:  
A.MOATE

CHECKED BY:  
C.O'NEILL

DATE:  
26.10.17

DRAWING SET No.:  
CD-PL-D

SHT SIZE  
A3

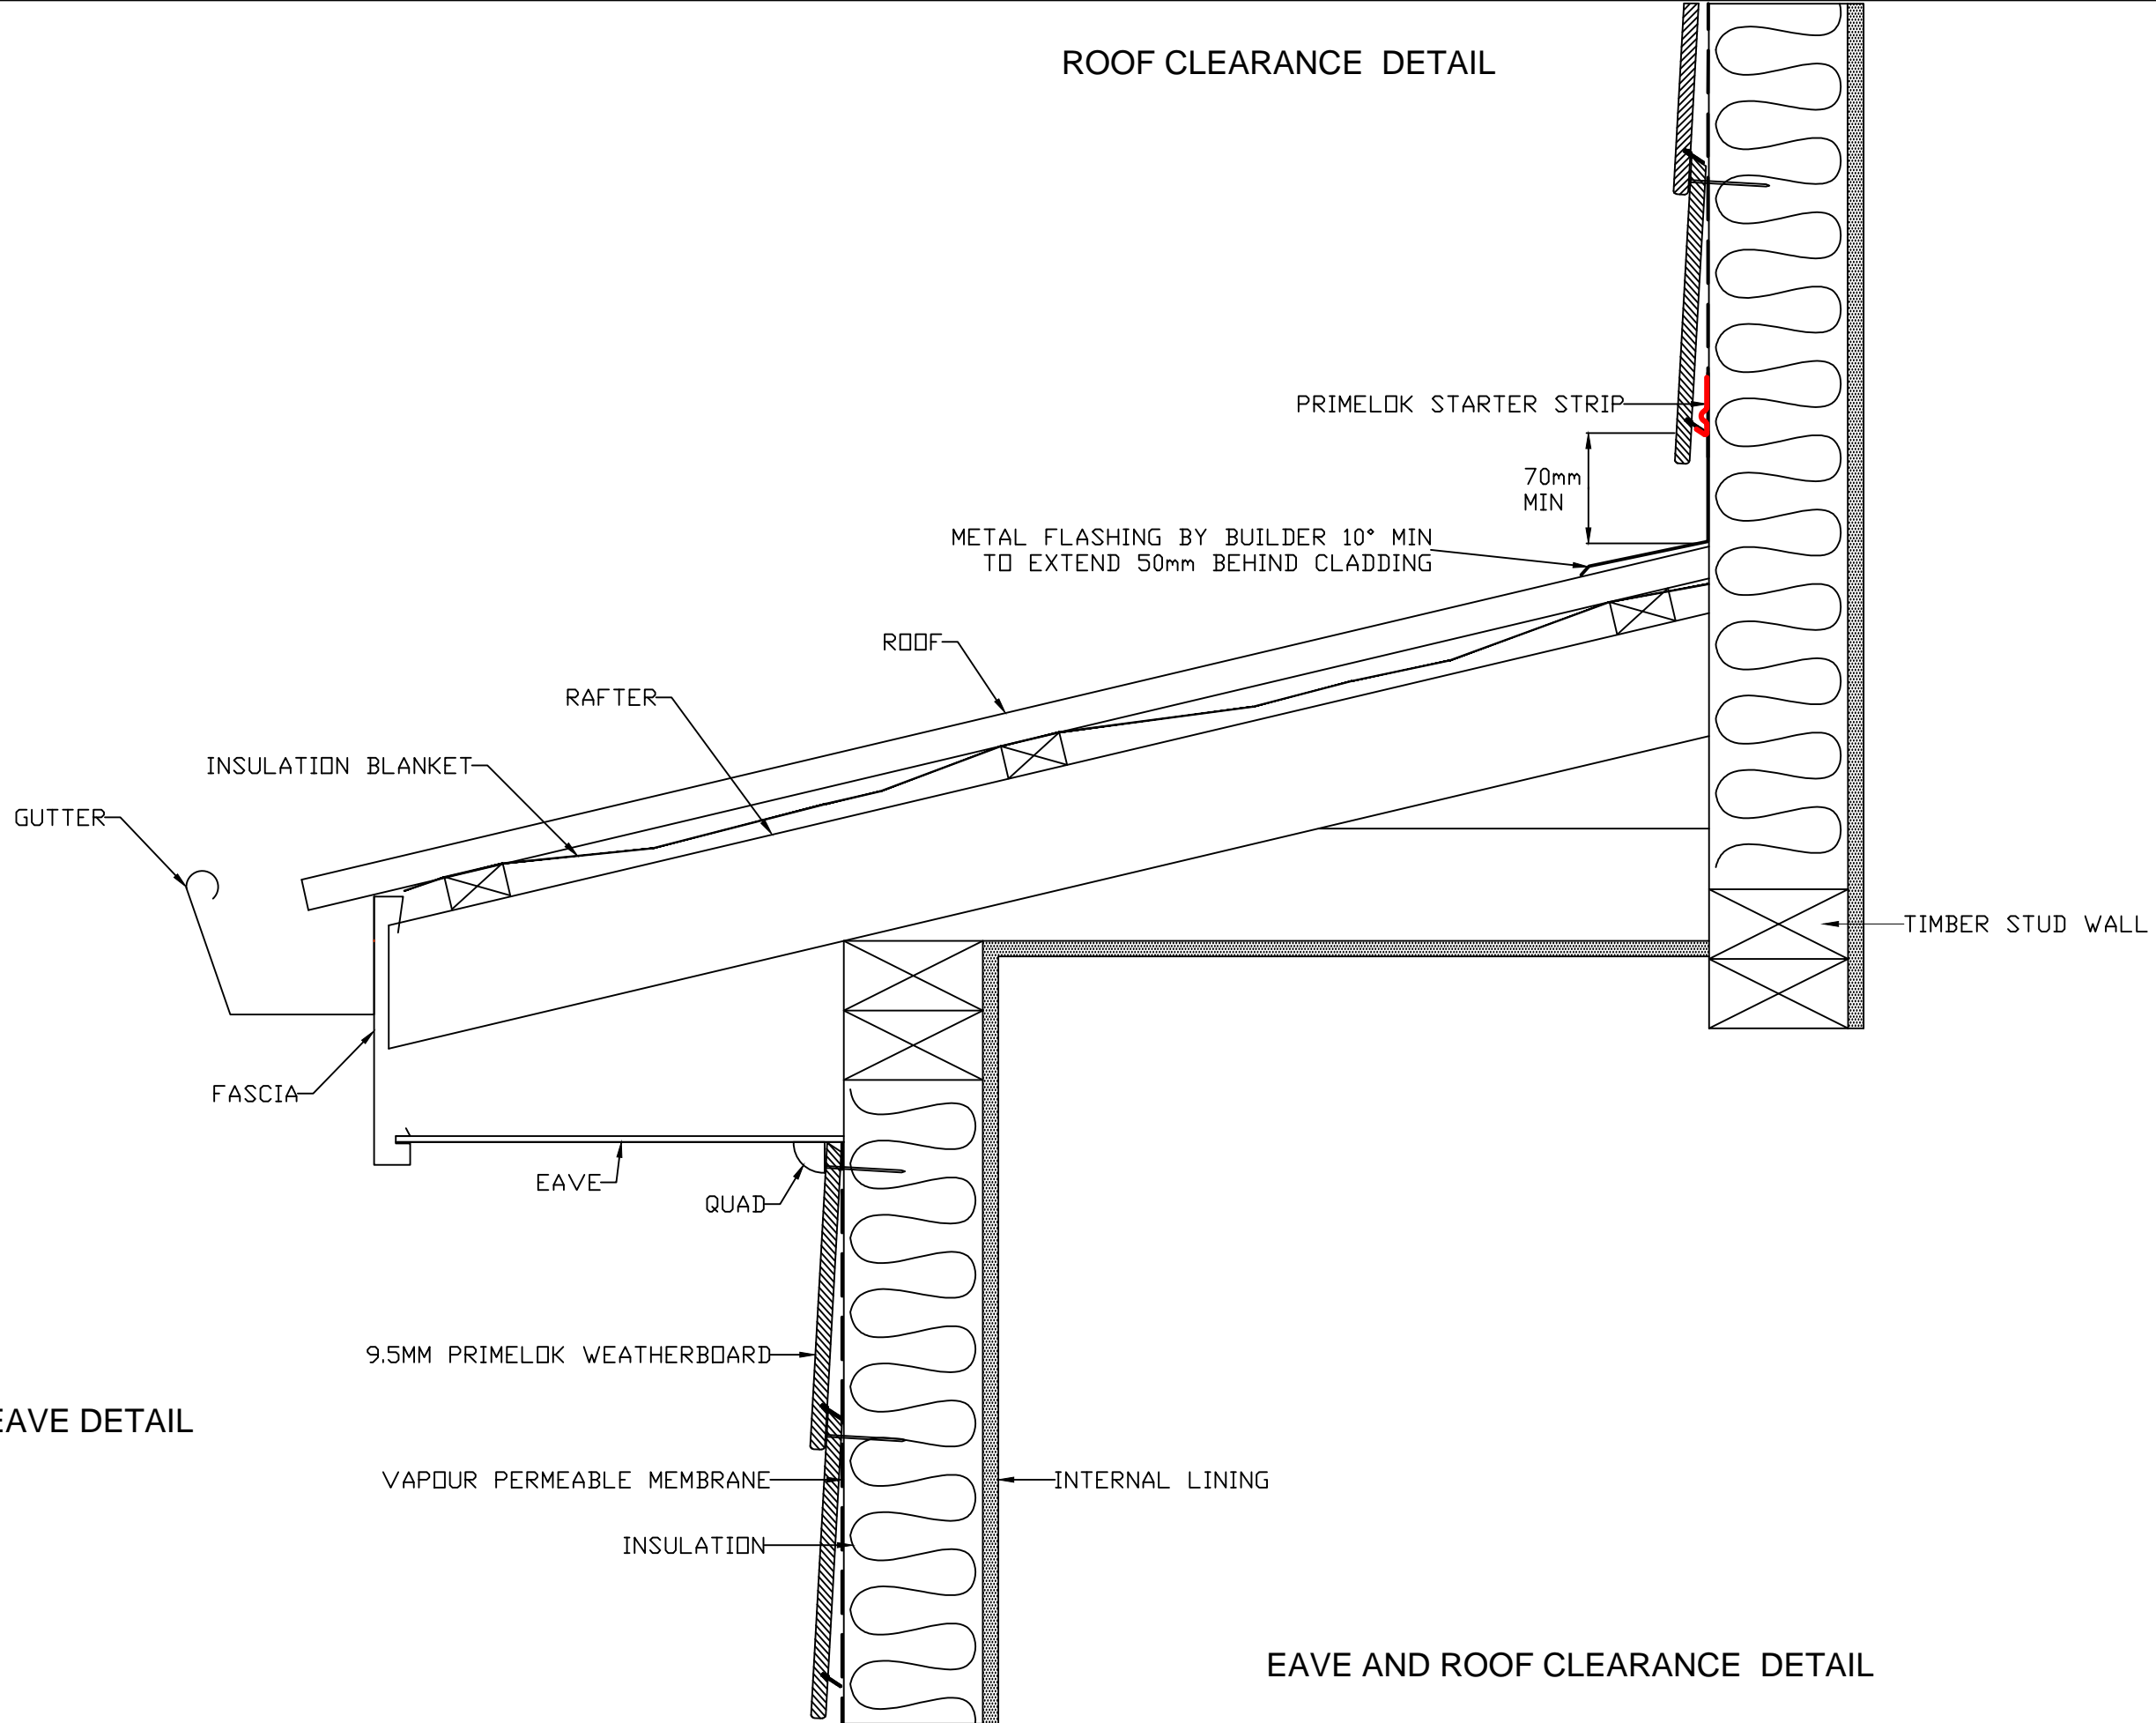



ROOF CLEARANCE DETAIL

EAVE DETAIL

EAVE AND ROOF CLEARANCE DETAIL



DRAWING NAME:	SCALE:	DRAWN BY:	CHECKED BY:	DATE:	DRAWING SET No.:	SHT SIZE
DIRECT FIX INSTALLATION - PRIMELOK	NTS	A.MOATE	C.O'NEILL	26.10.17	CD-PL-D	A3

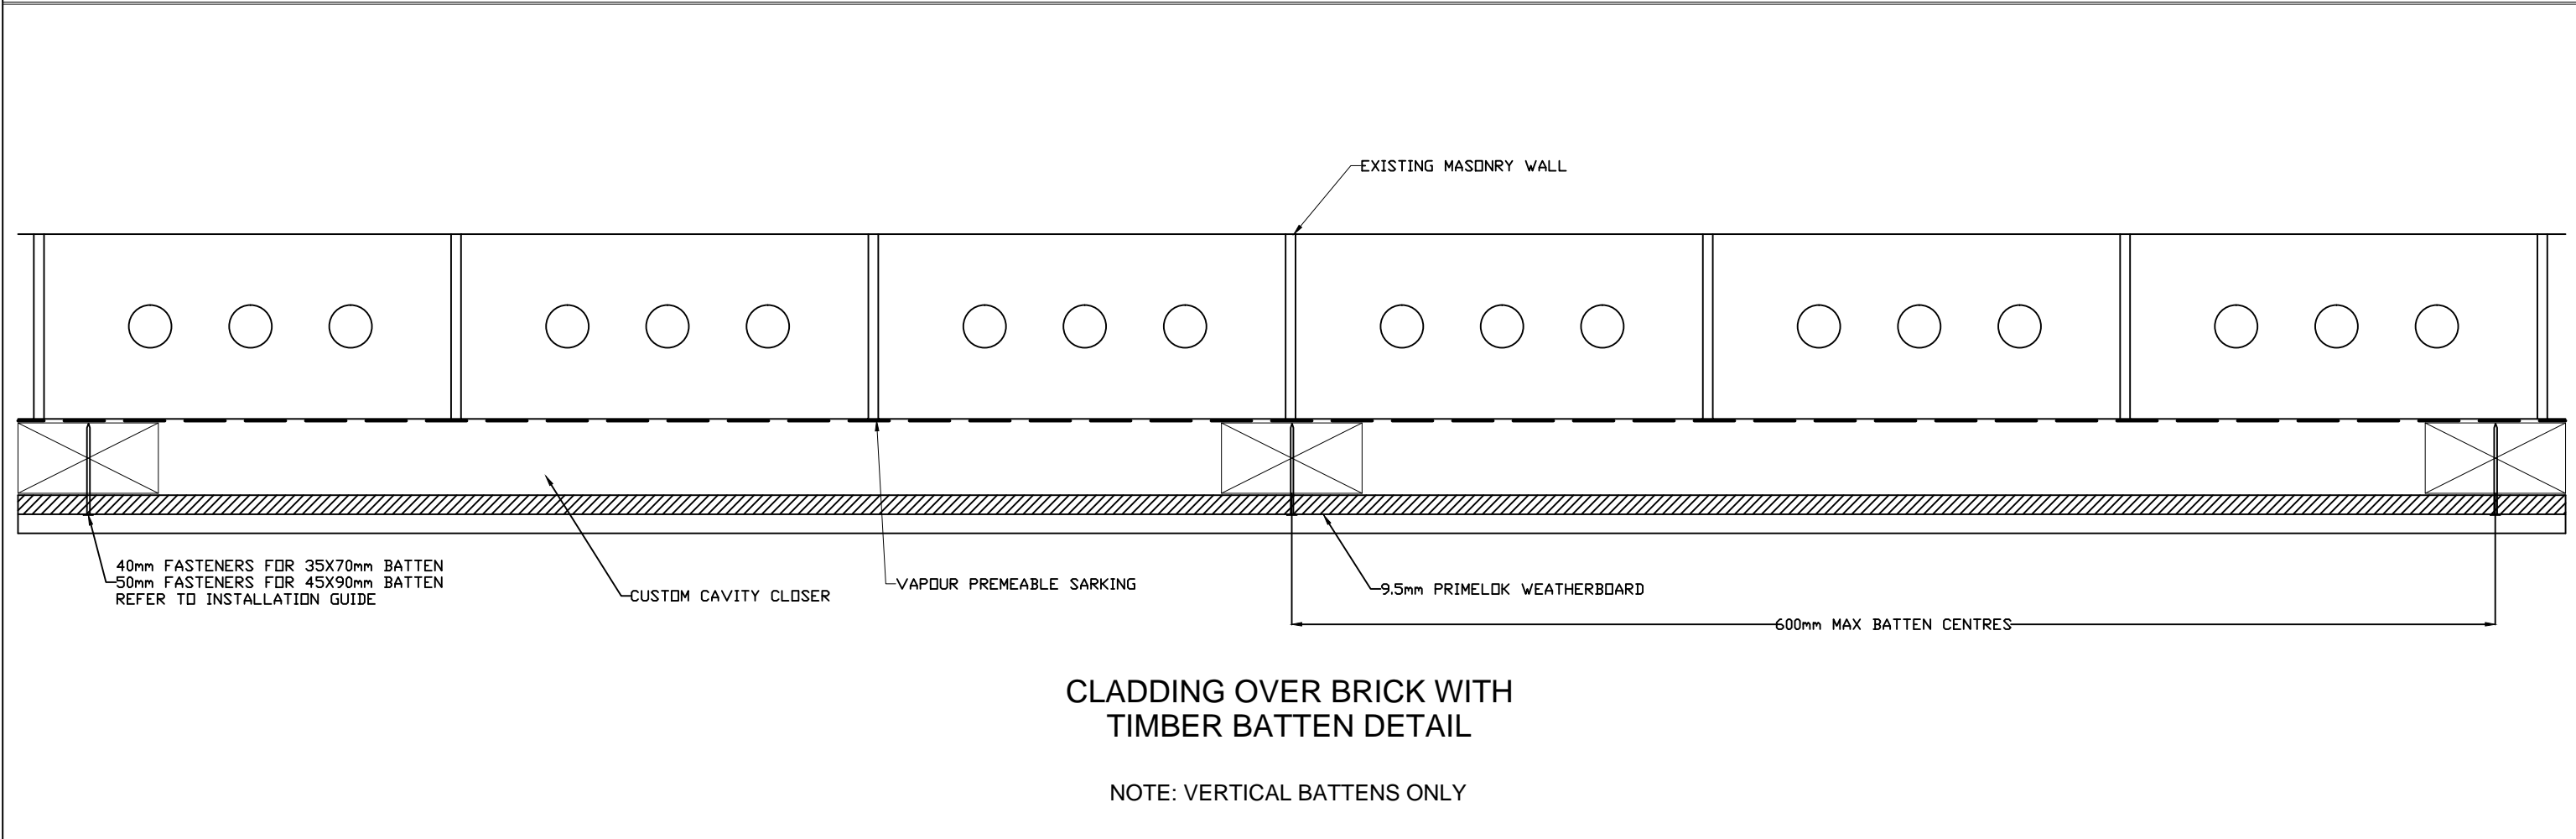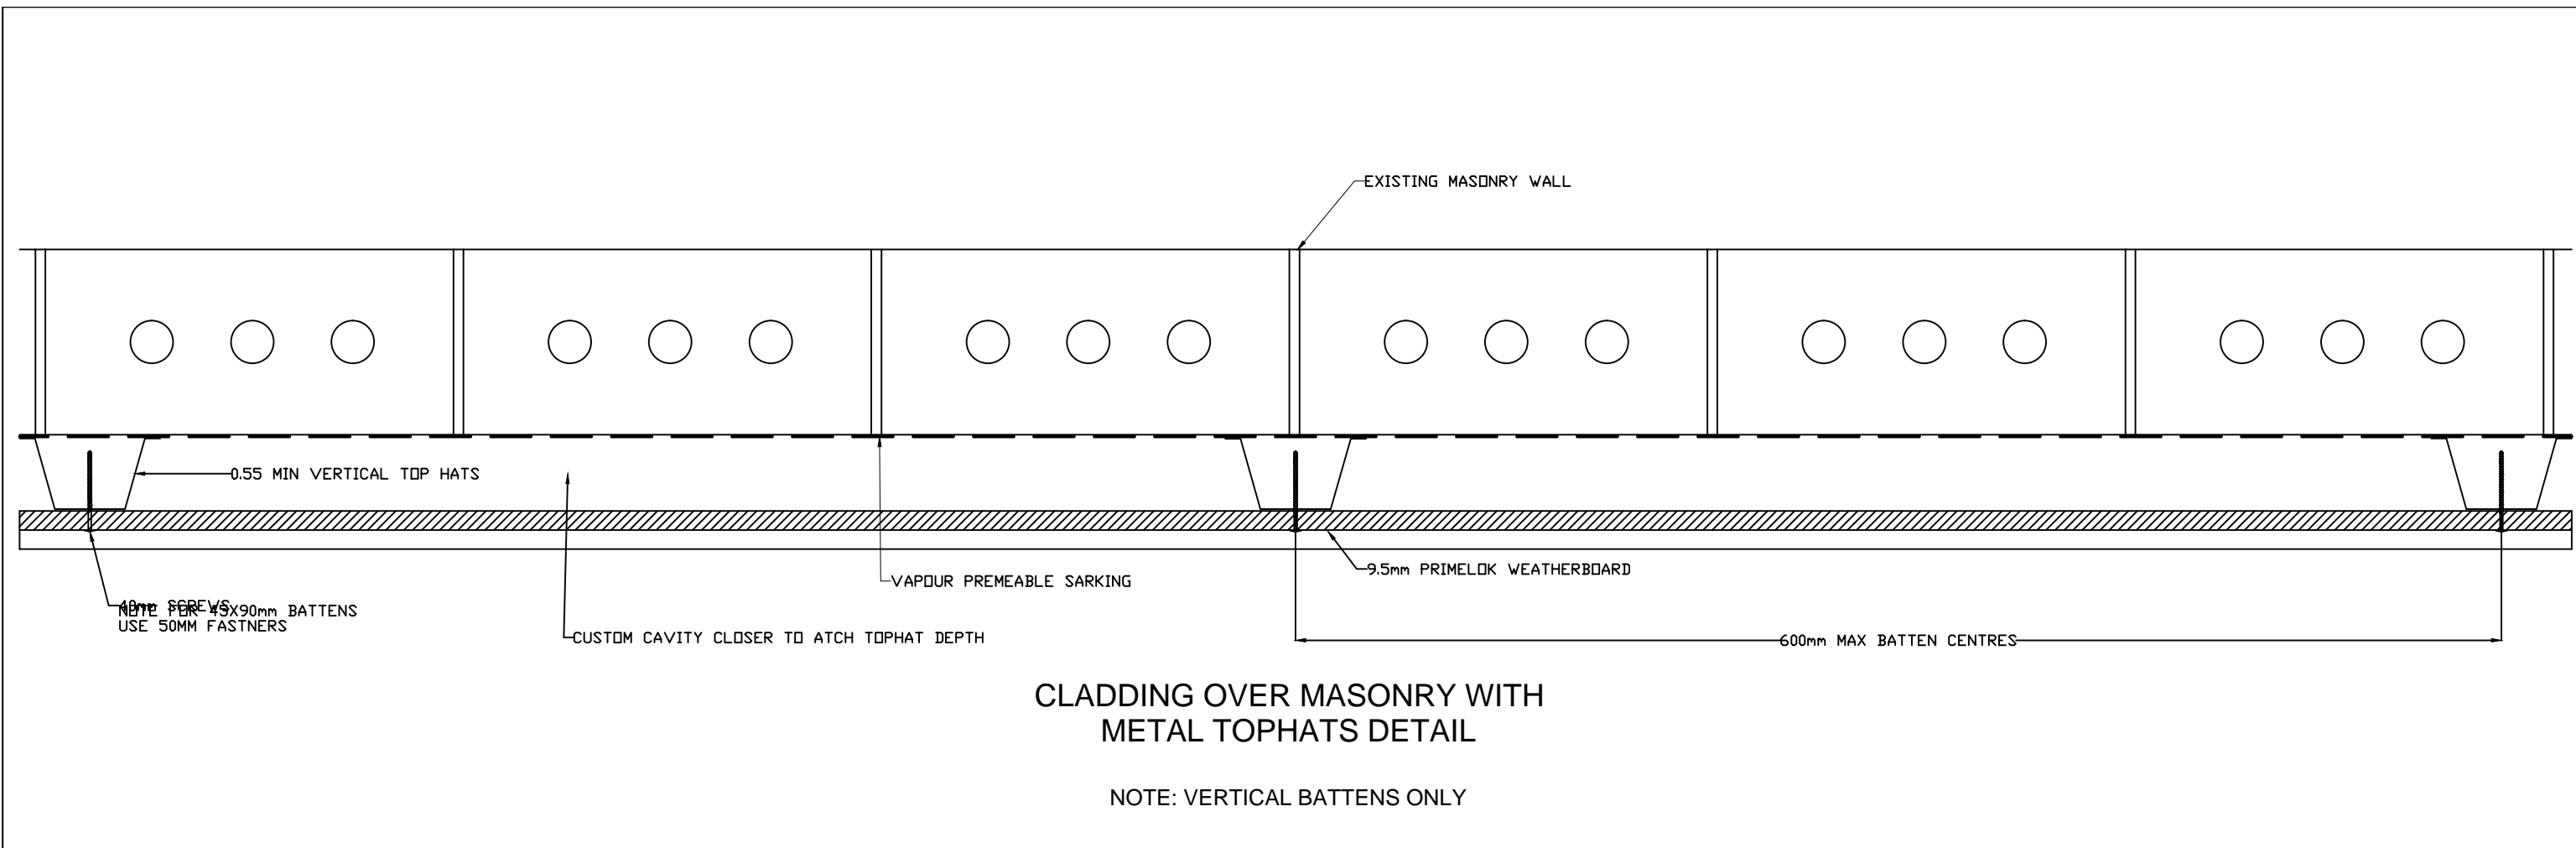

	DRAWING NAME:	SCALE:	DRAWN BY:	CHECKED BY:	DATE:	DRAWING SET No.:	SHT SIZE
	DIRECT FIX INSTALLATION - PRIMELOK	NTS	A.MOATE	C.O'NEILL	26.10.17	CD-PL-D	A3