


WEATHERTEX CONSTRUCTION DETAIL GUIDE


WEATHERGROOVE PANELS

DIRECT FIX

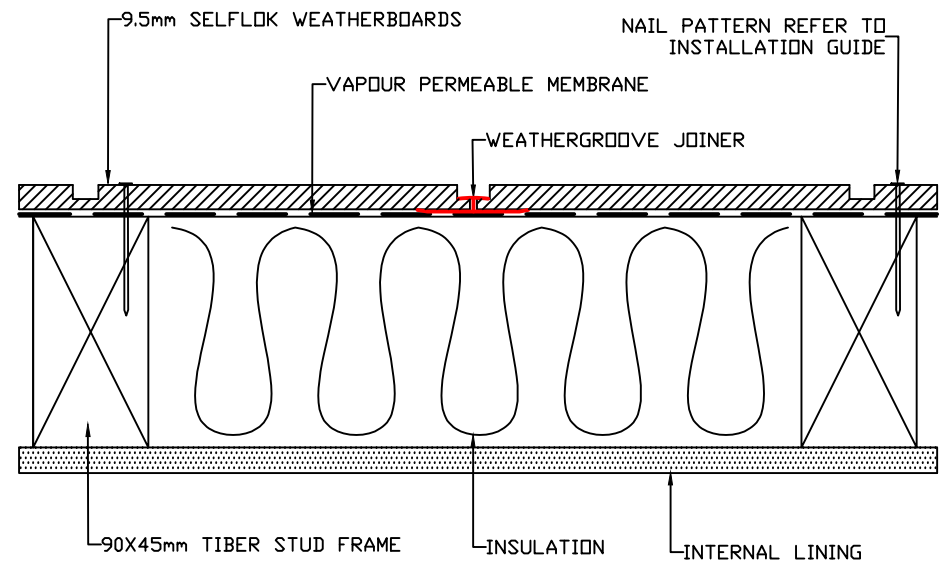


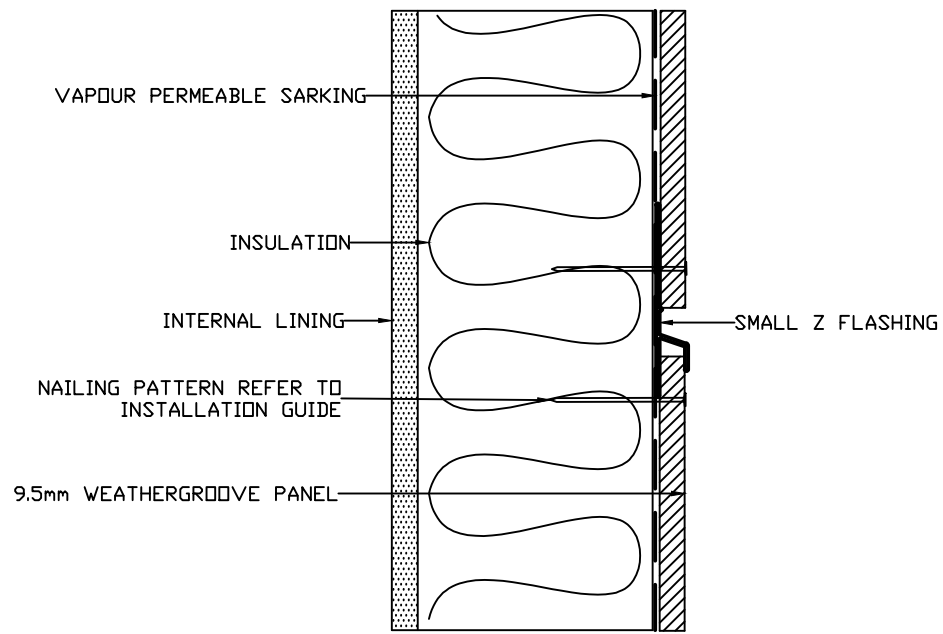


OFF STUD WEATHERGROOVE JOINER DETAIL

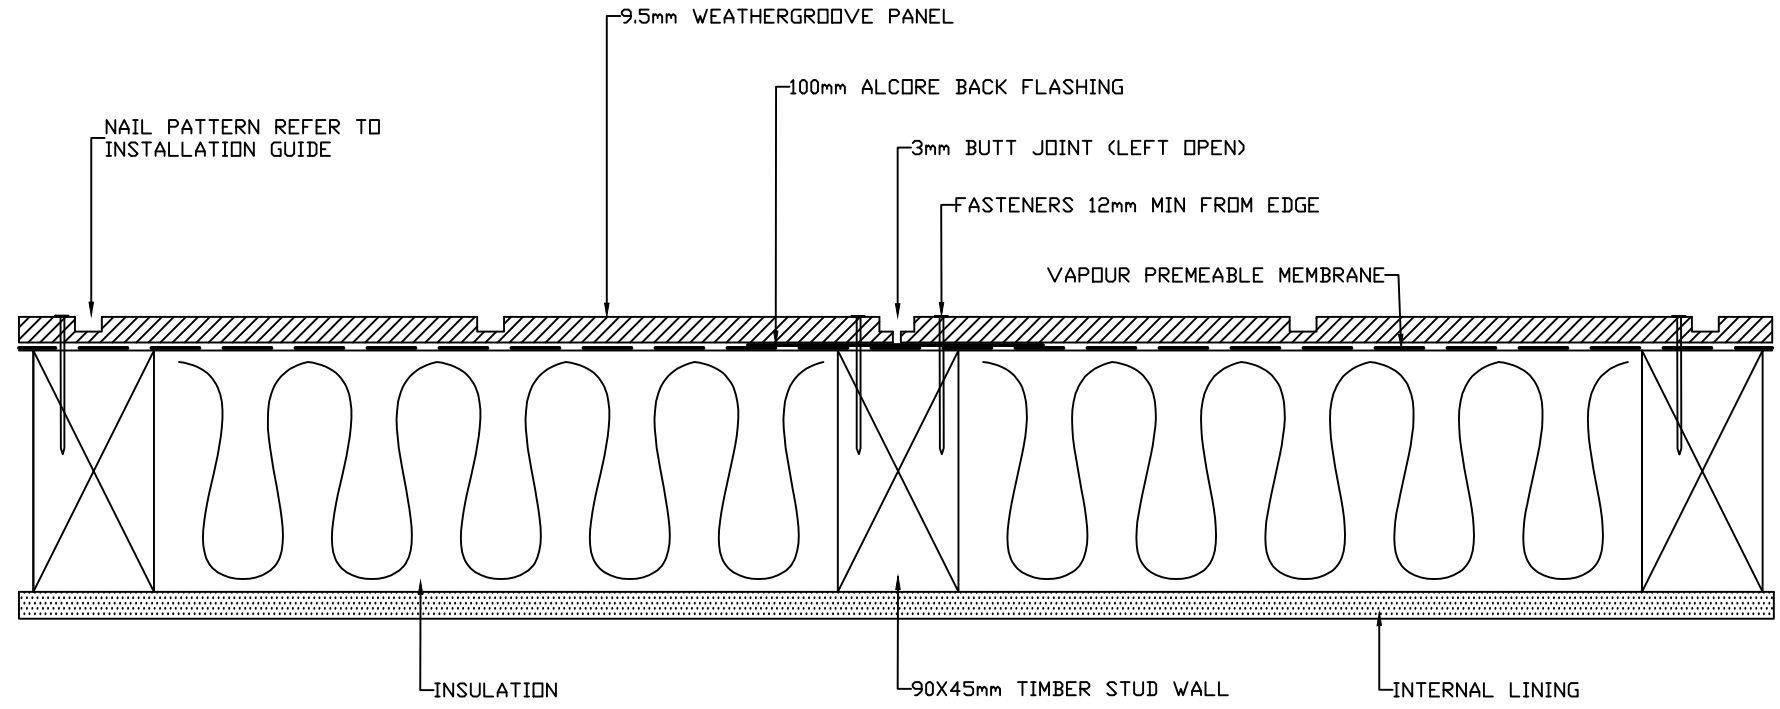


ON STUD BUTT JOIN DETAIL


	DRAWING NAME: DIRECT FIX INSTALLATION - WEATHERGROOVE	SCALE: NTS	DRAWN BY: A.MOATE	CHECKED BY: C.O'NEILL	DATE: 26.10.17	DRAWING SET No.: CD-WG-D	SHT SIZE A3
--	--	---------------	----------------------	--------------------------	-------------------	-----------------------------	----------------



SMALL Z FLASHING JOIN DETAIL

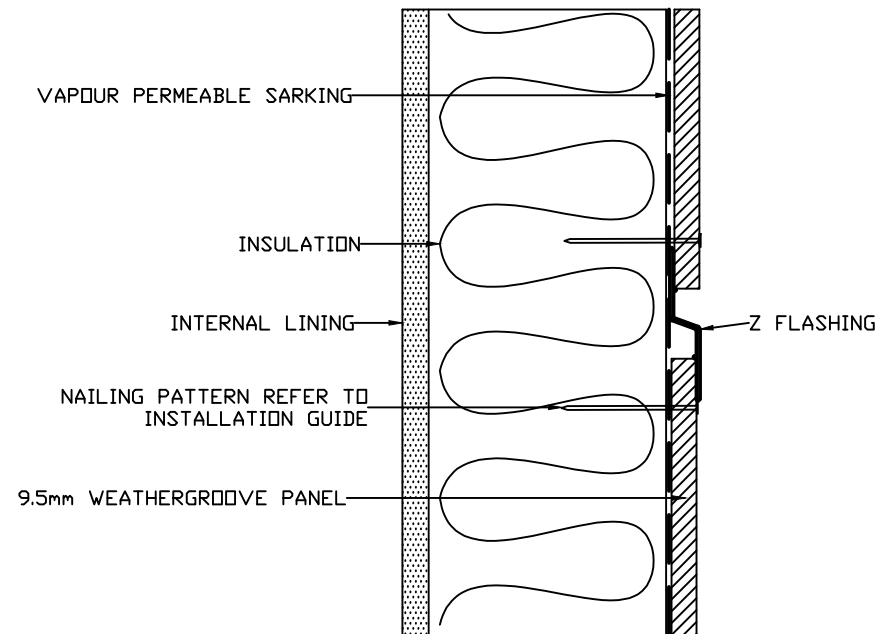

Z FLASHING JOIN DETAIL

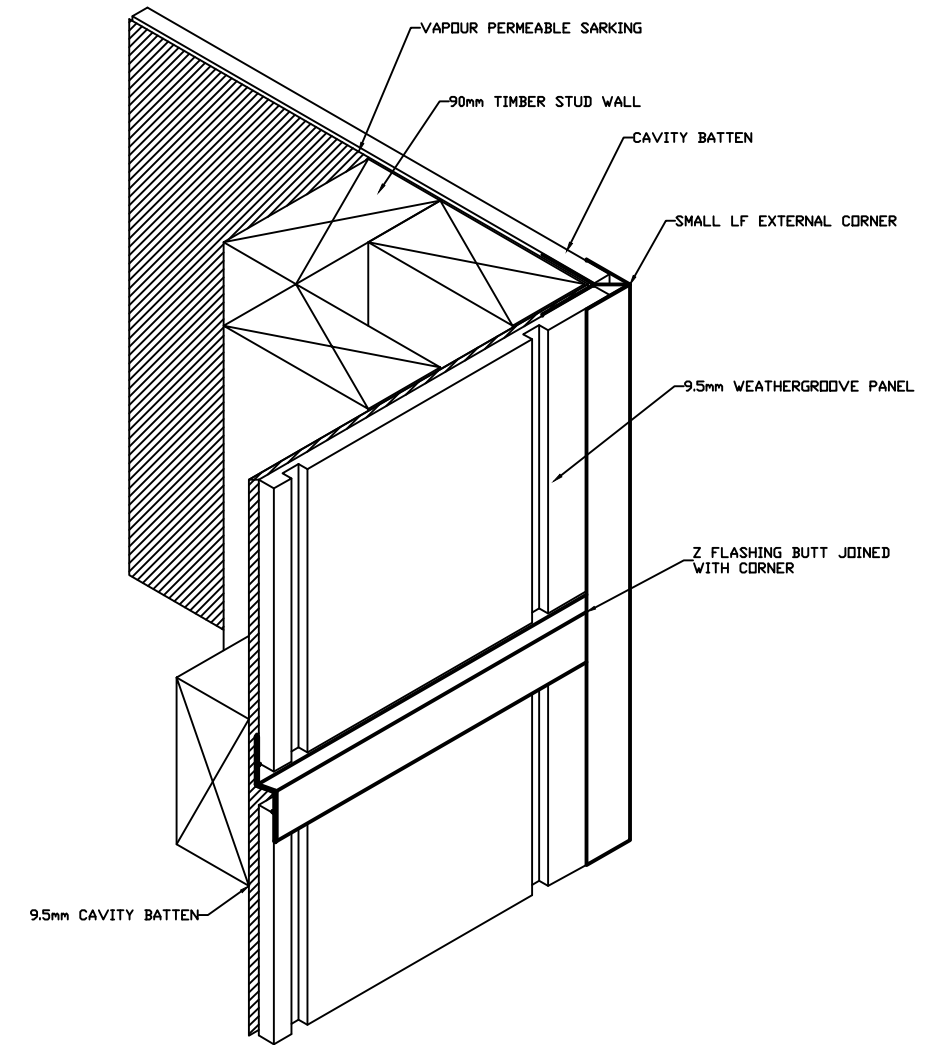

Z FLASHING INTO CORNER DETAIL



DRAWING NAME:
DIRECT FIX INSTALLATION - WEATHERGROOVE

SCALE:
NTS


DRAWN BY:
A.MOATE

CHECKED BY:
C.O'NEILL


DATE:
26.10.17

DRAWING SET No.:
CD-WG-D


SHT SIZE
A3

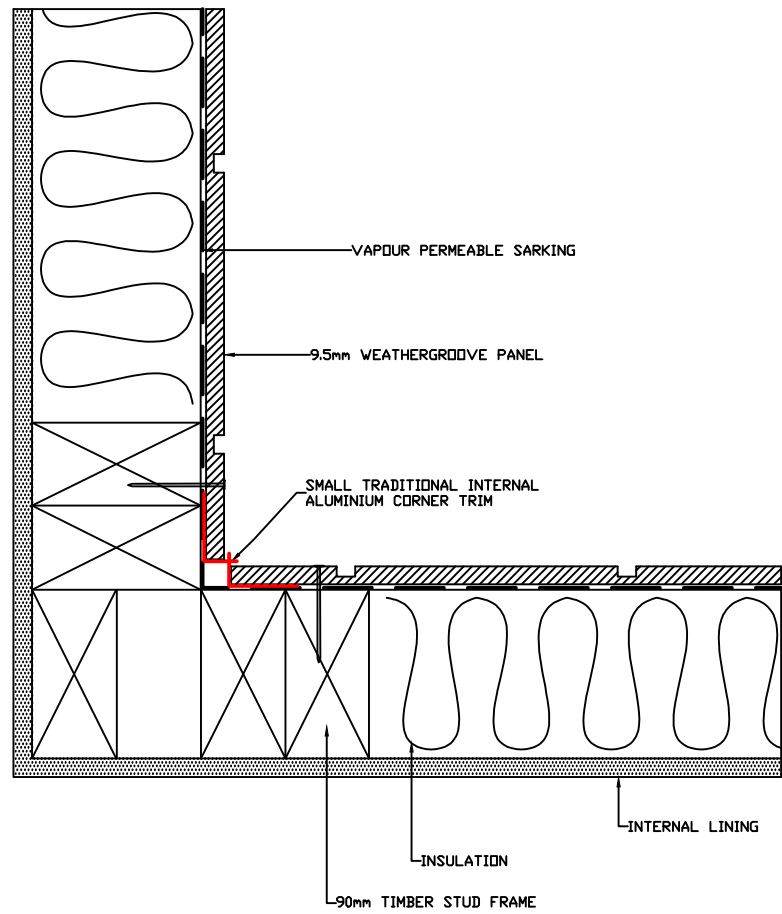


SMALL TRADITIONAL INTERNAL "W" CORNER DETAIL

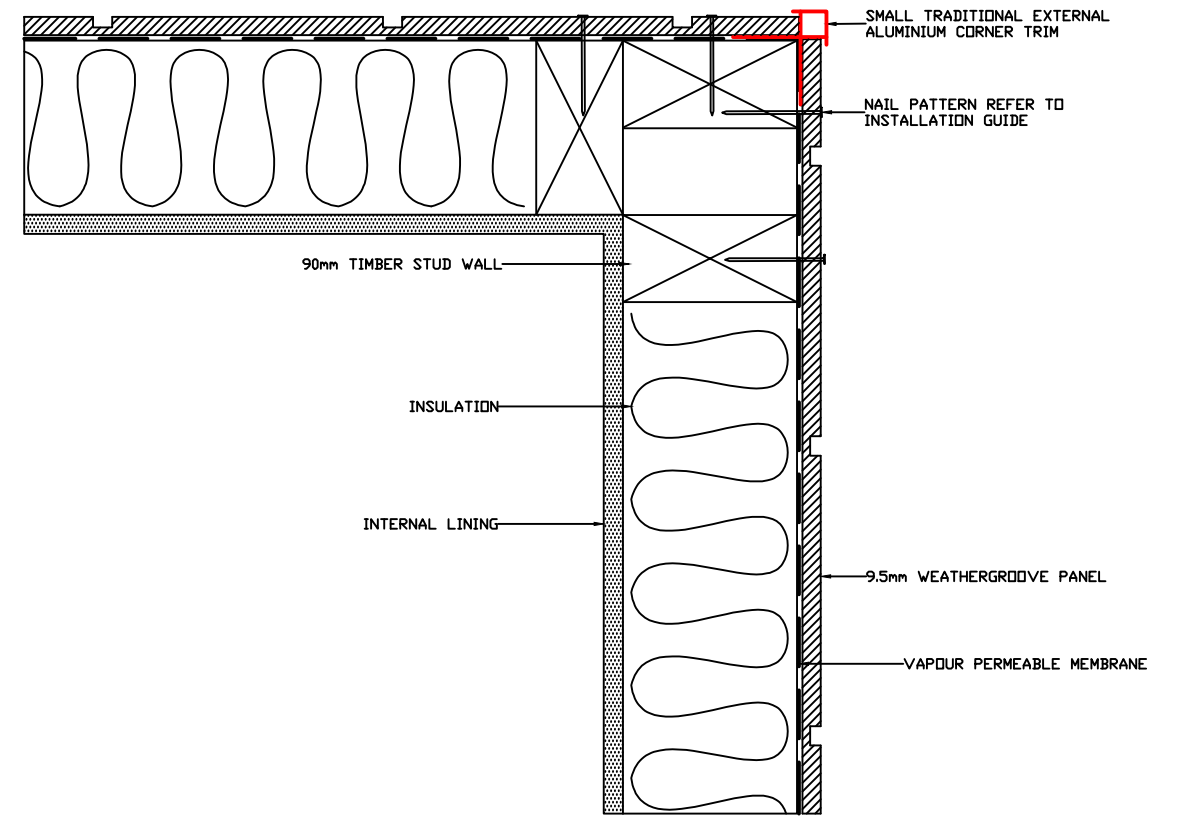


SMALL TRADITIONAL EXTERNAL "BOX" CORNER DETAIL

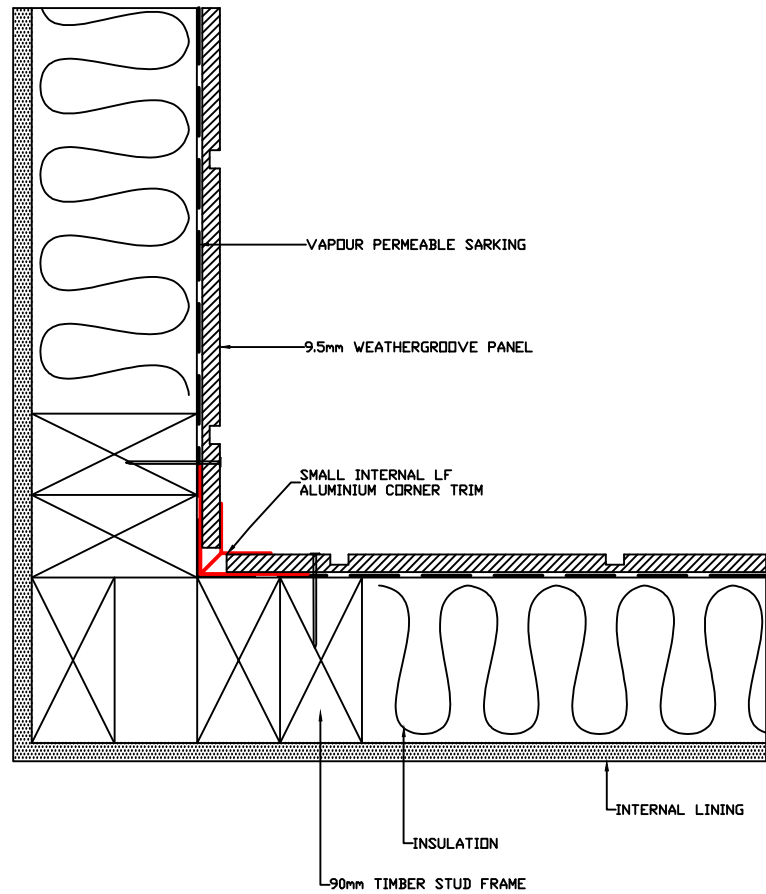

SMALL INTERNAL LF CORNER DETAIL

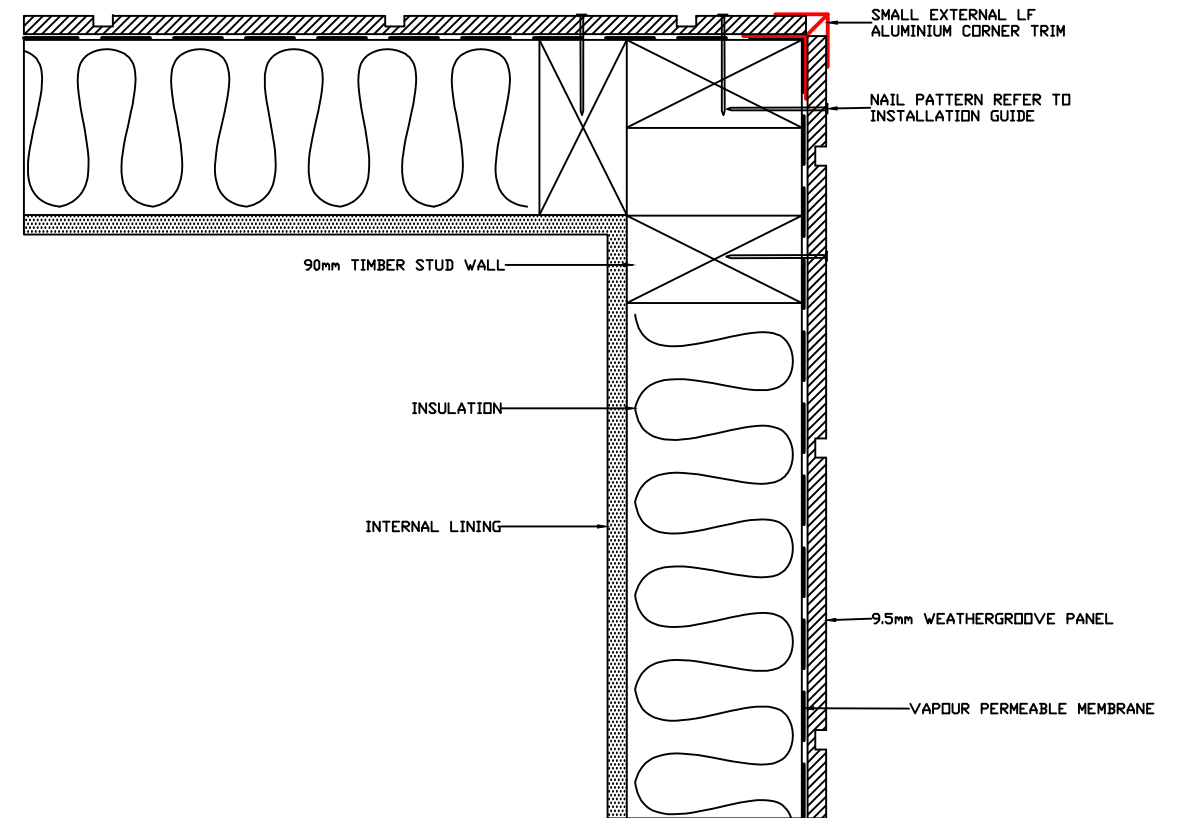


SMALL EXTERNAL LF CORNER DETAIL

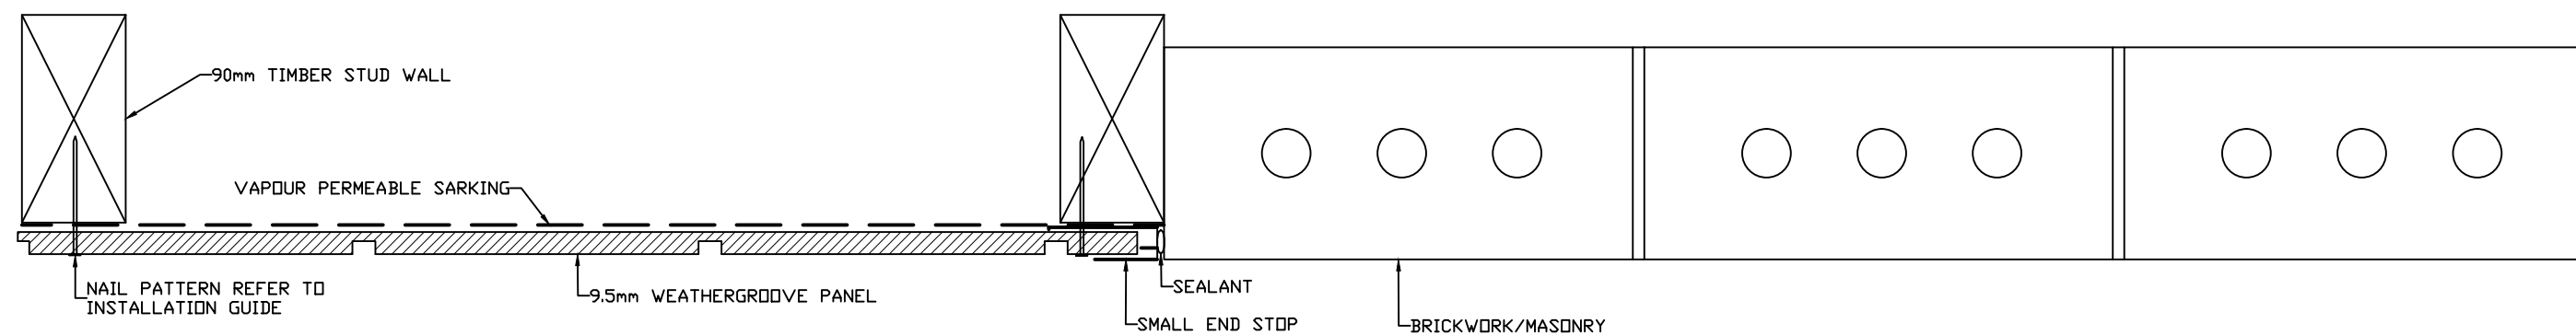


END STOP TO MASONRY BRICK DETAIL




DRAWING NAME:	SCALE:	DRAWN BY:	CHECKED BY:	DATE:	DRAWING SET No.:	SHT SIZE
DIRECT FIX INSTALLATION - WEATHERGROOVE	NTS	A.MOATE	C.O'NEILL	26.10.17	CD-WG-D	A3

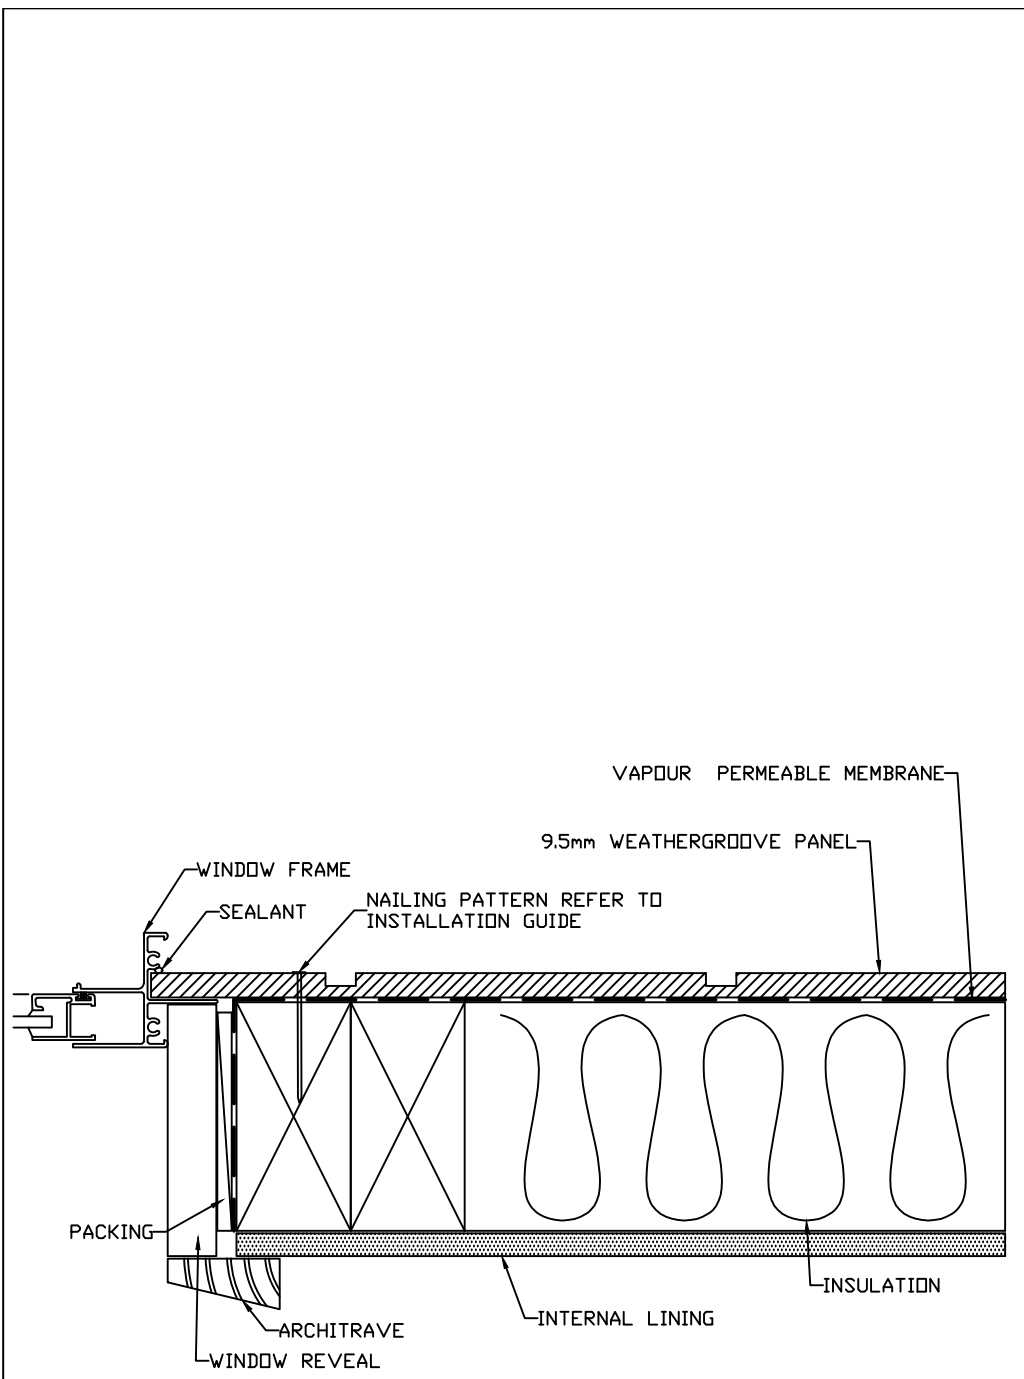

WINDOW JAMB DETAIL

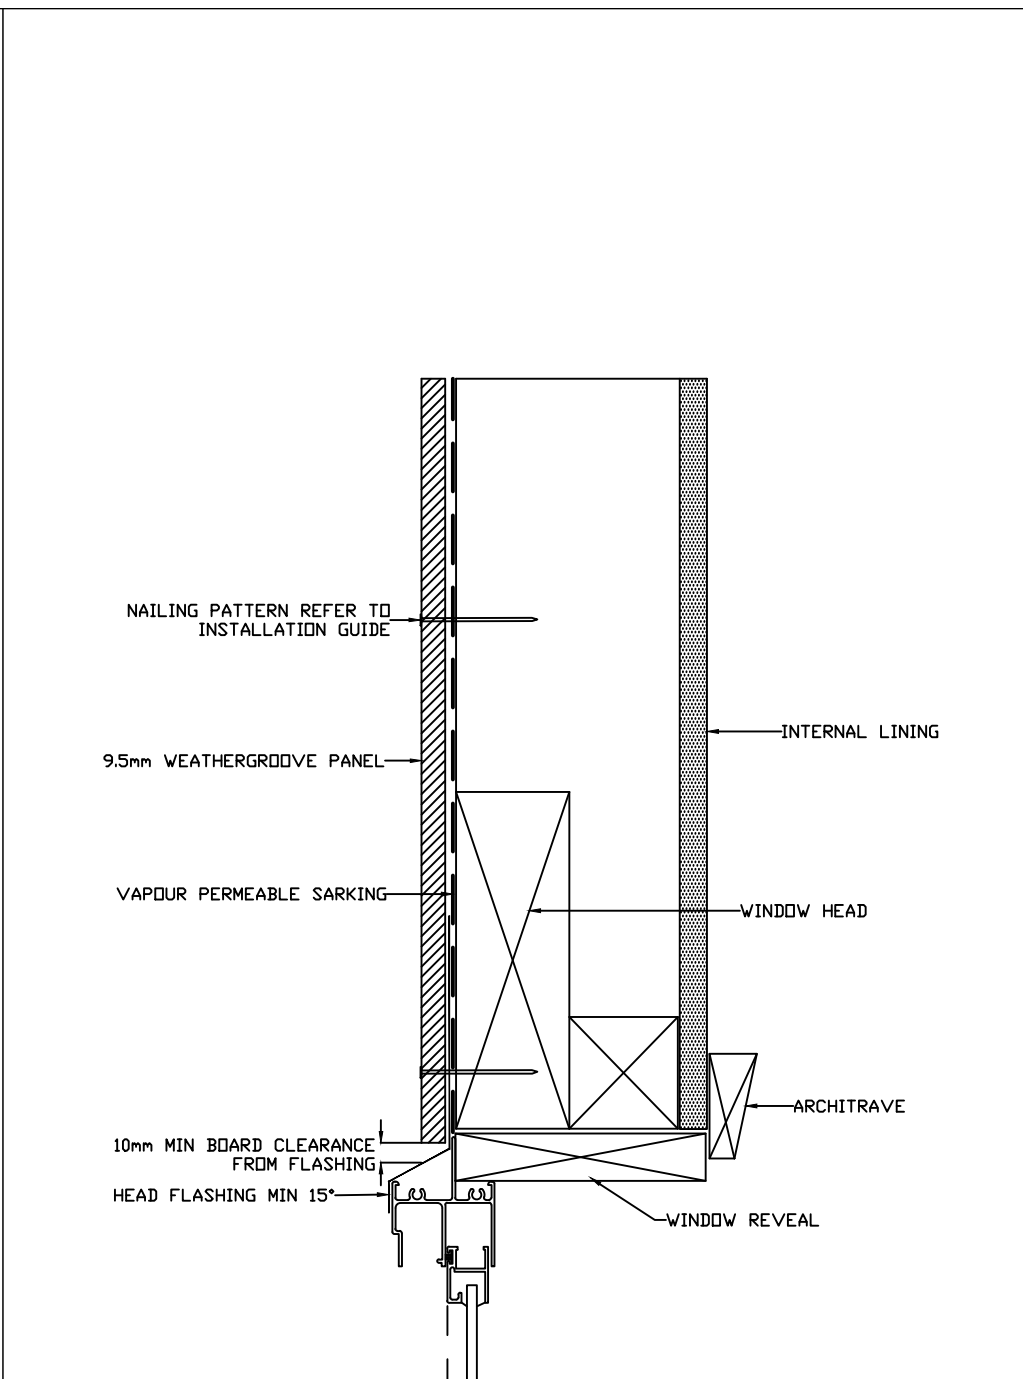


WINDOW HEAD DETAIL

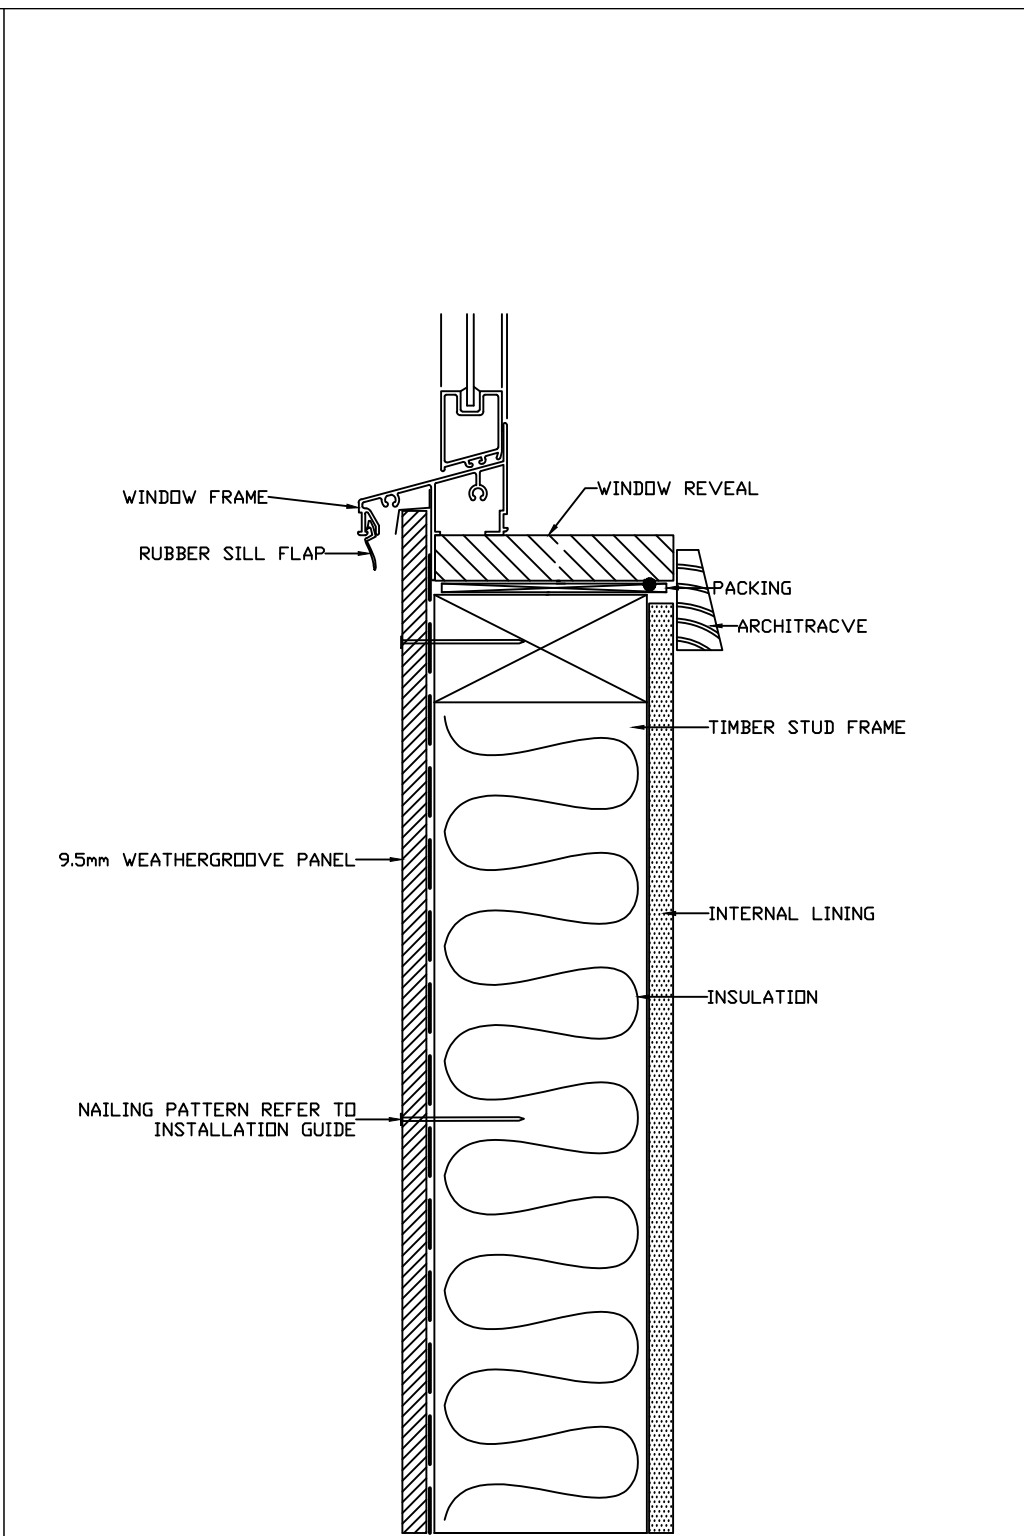


WINDOW SILL DETAIL


	DRAWING NAME: DIRECT FIX INSTALLATION - WEATHERGROOVE	SCALE: NTS	DRAWN BY: A.MOATE	CHECKED BY: C.O'NEILL	DATE: 27.11.17	DRAWING SET No.: CD-WG-D	SHT SIZE A3
--	---	----------------------	-----------------------------	---------------------------------	--------------------------	------------------------------------	-----------------------

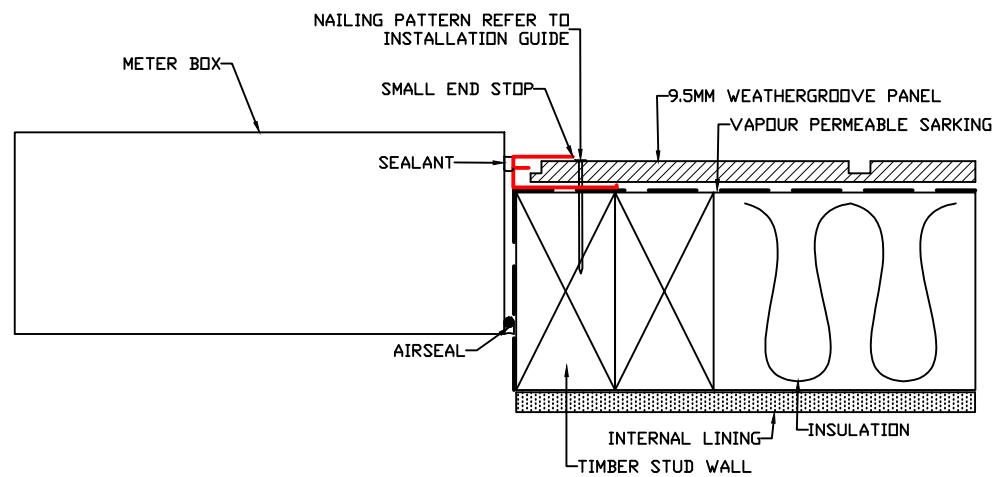


METER BOX JAMB
DETAIL

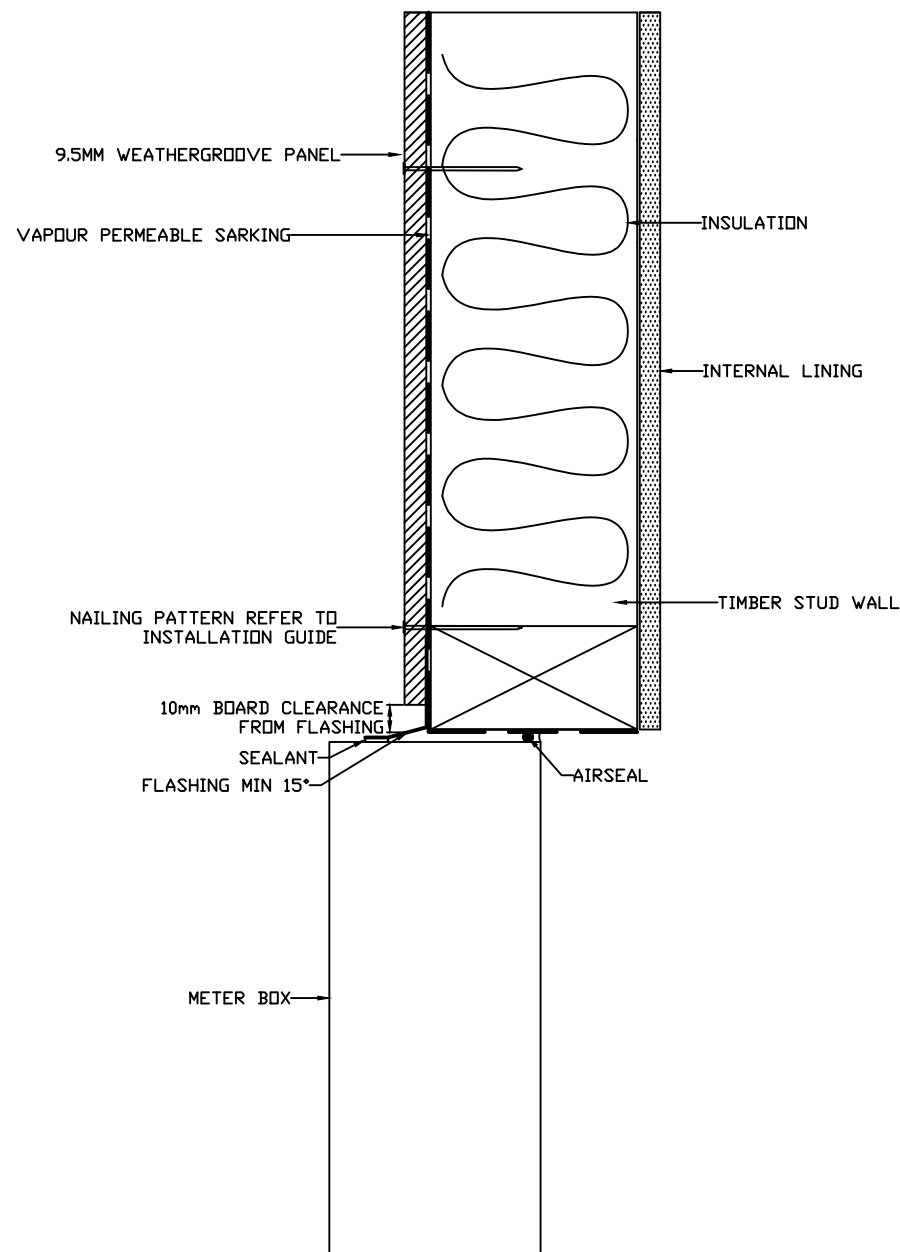


METER BOX HEAD
DETAIL

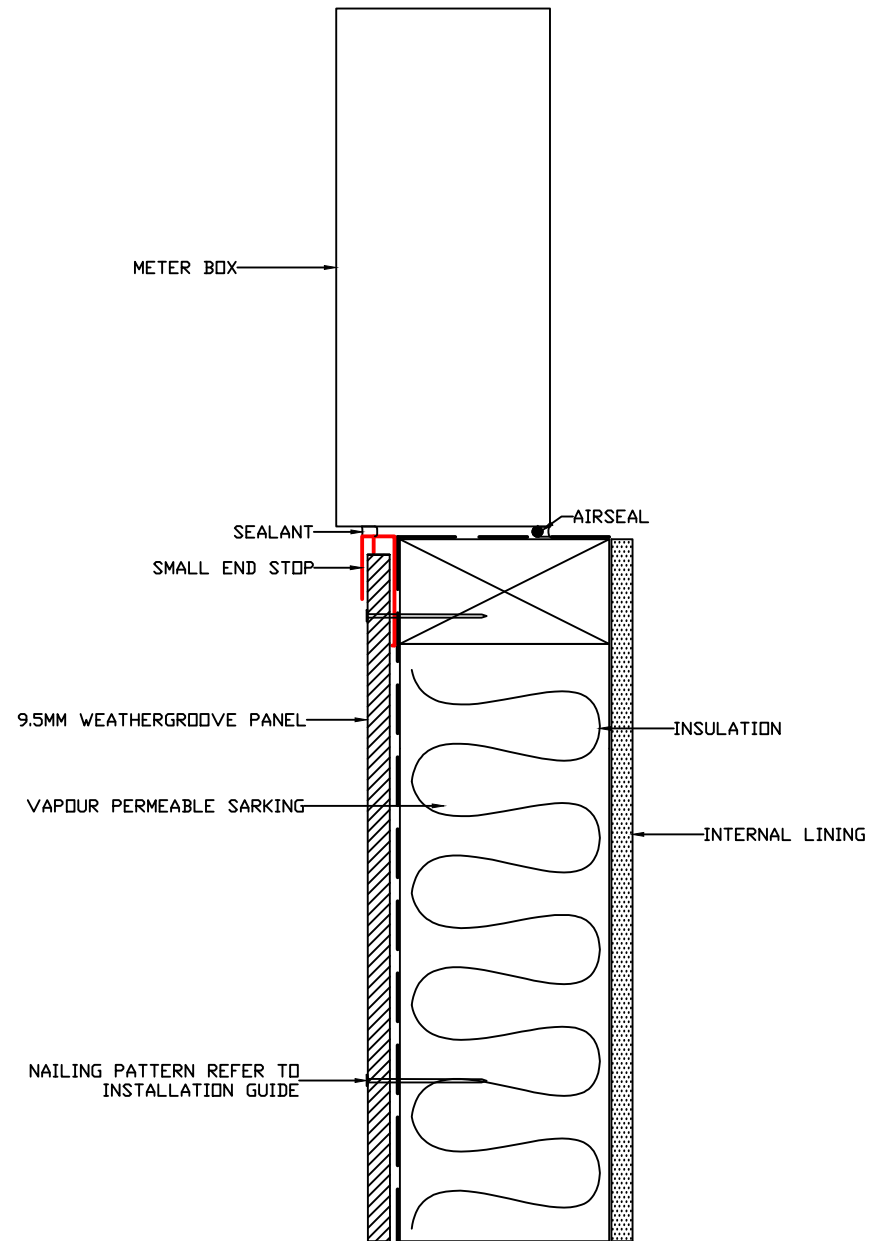


METER BOX SILL
DETAIL

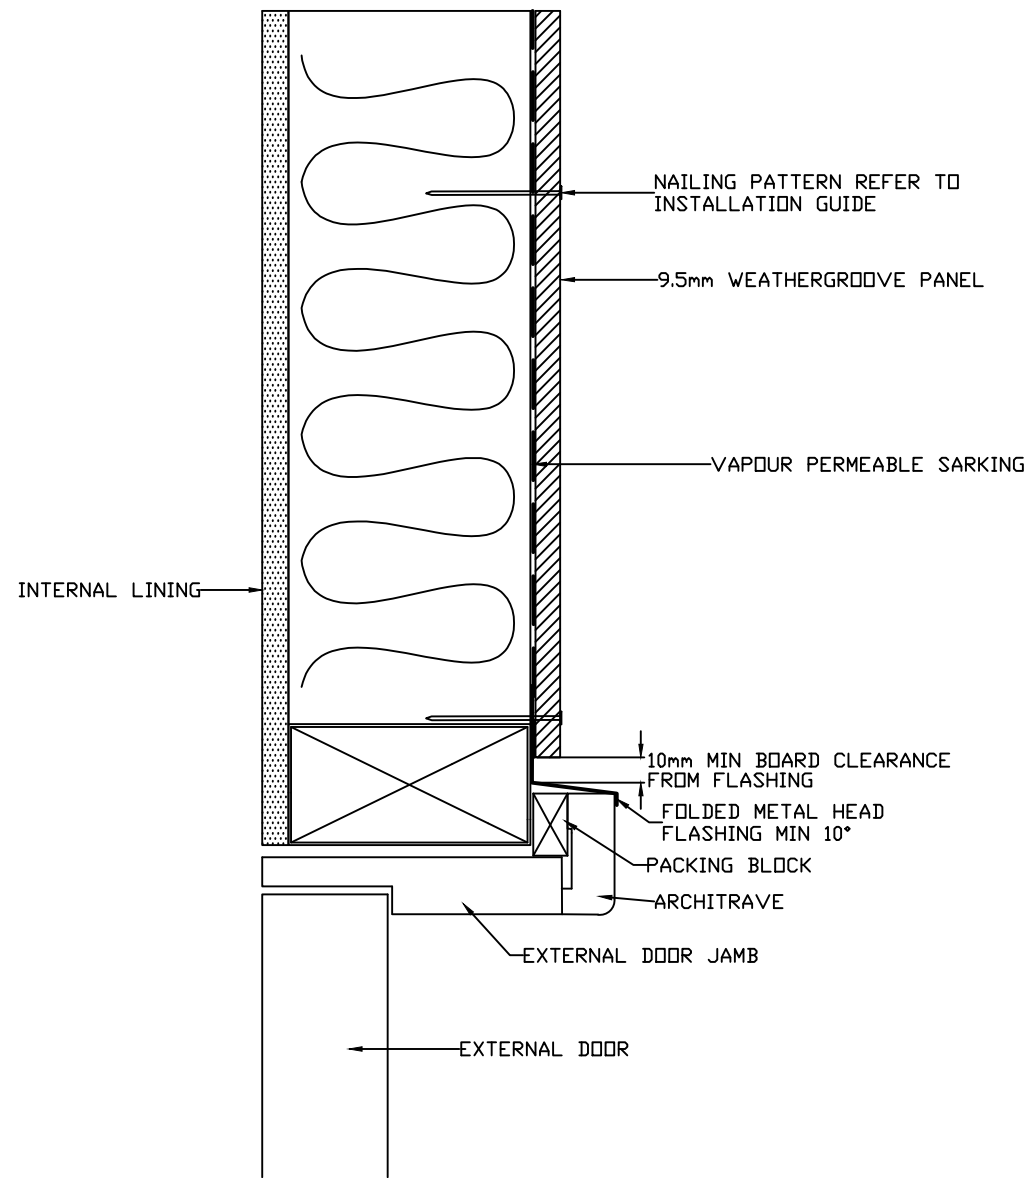


DOOR HEADER DETAIL

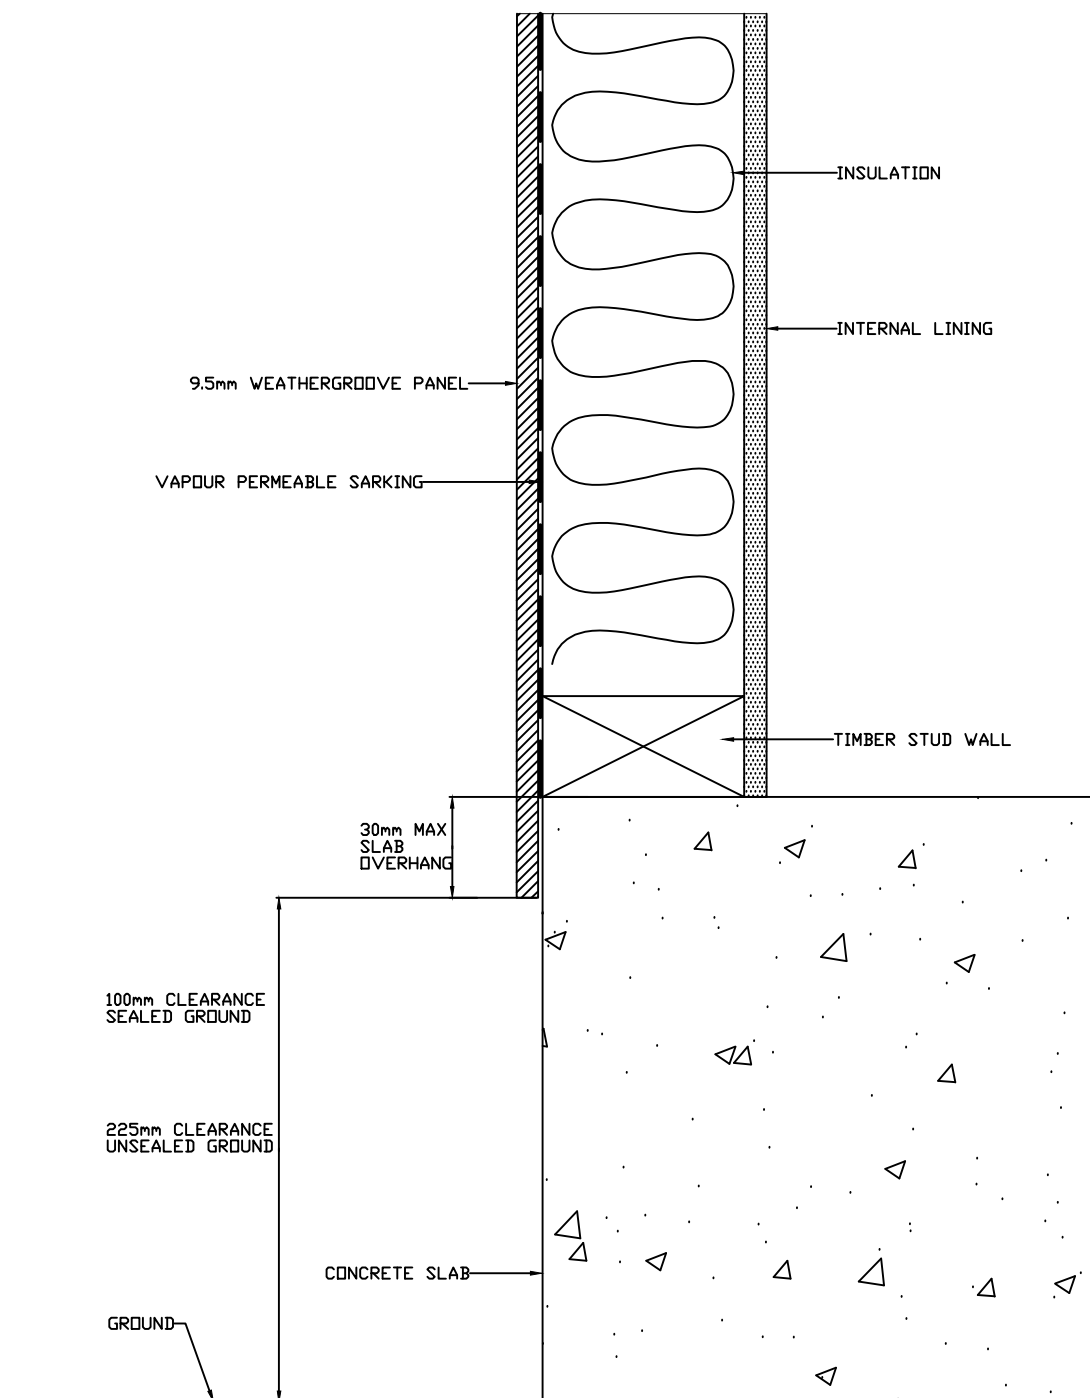


CONCRETE SLAB
GROUND CLEARANCE DETAIL

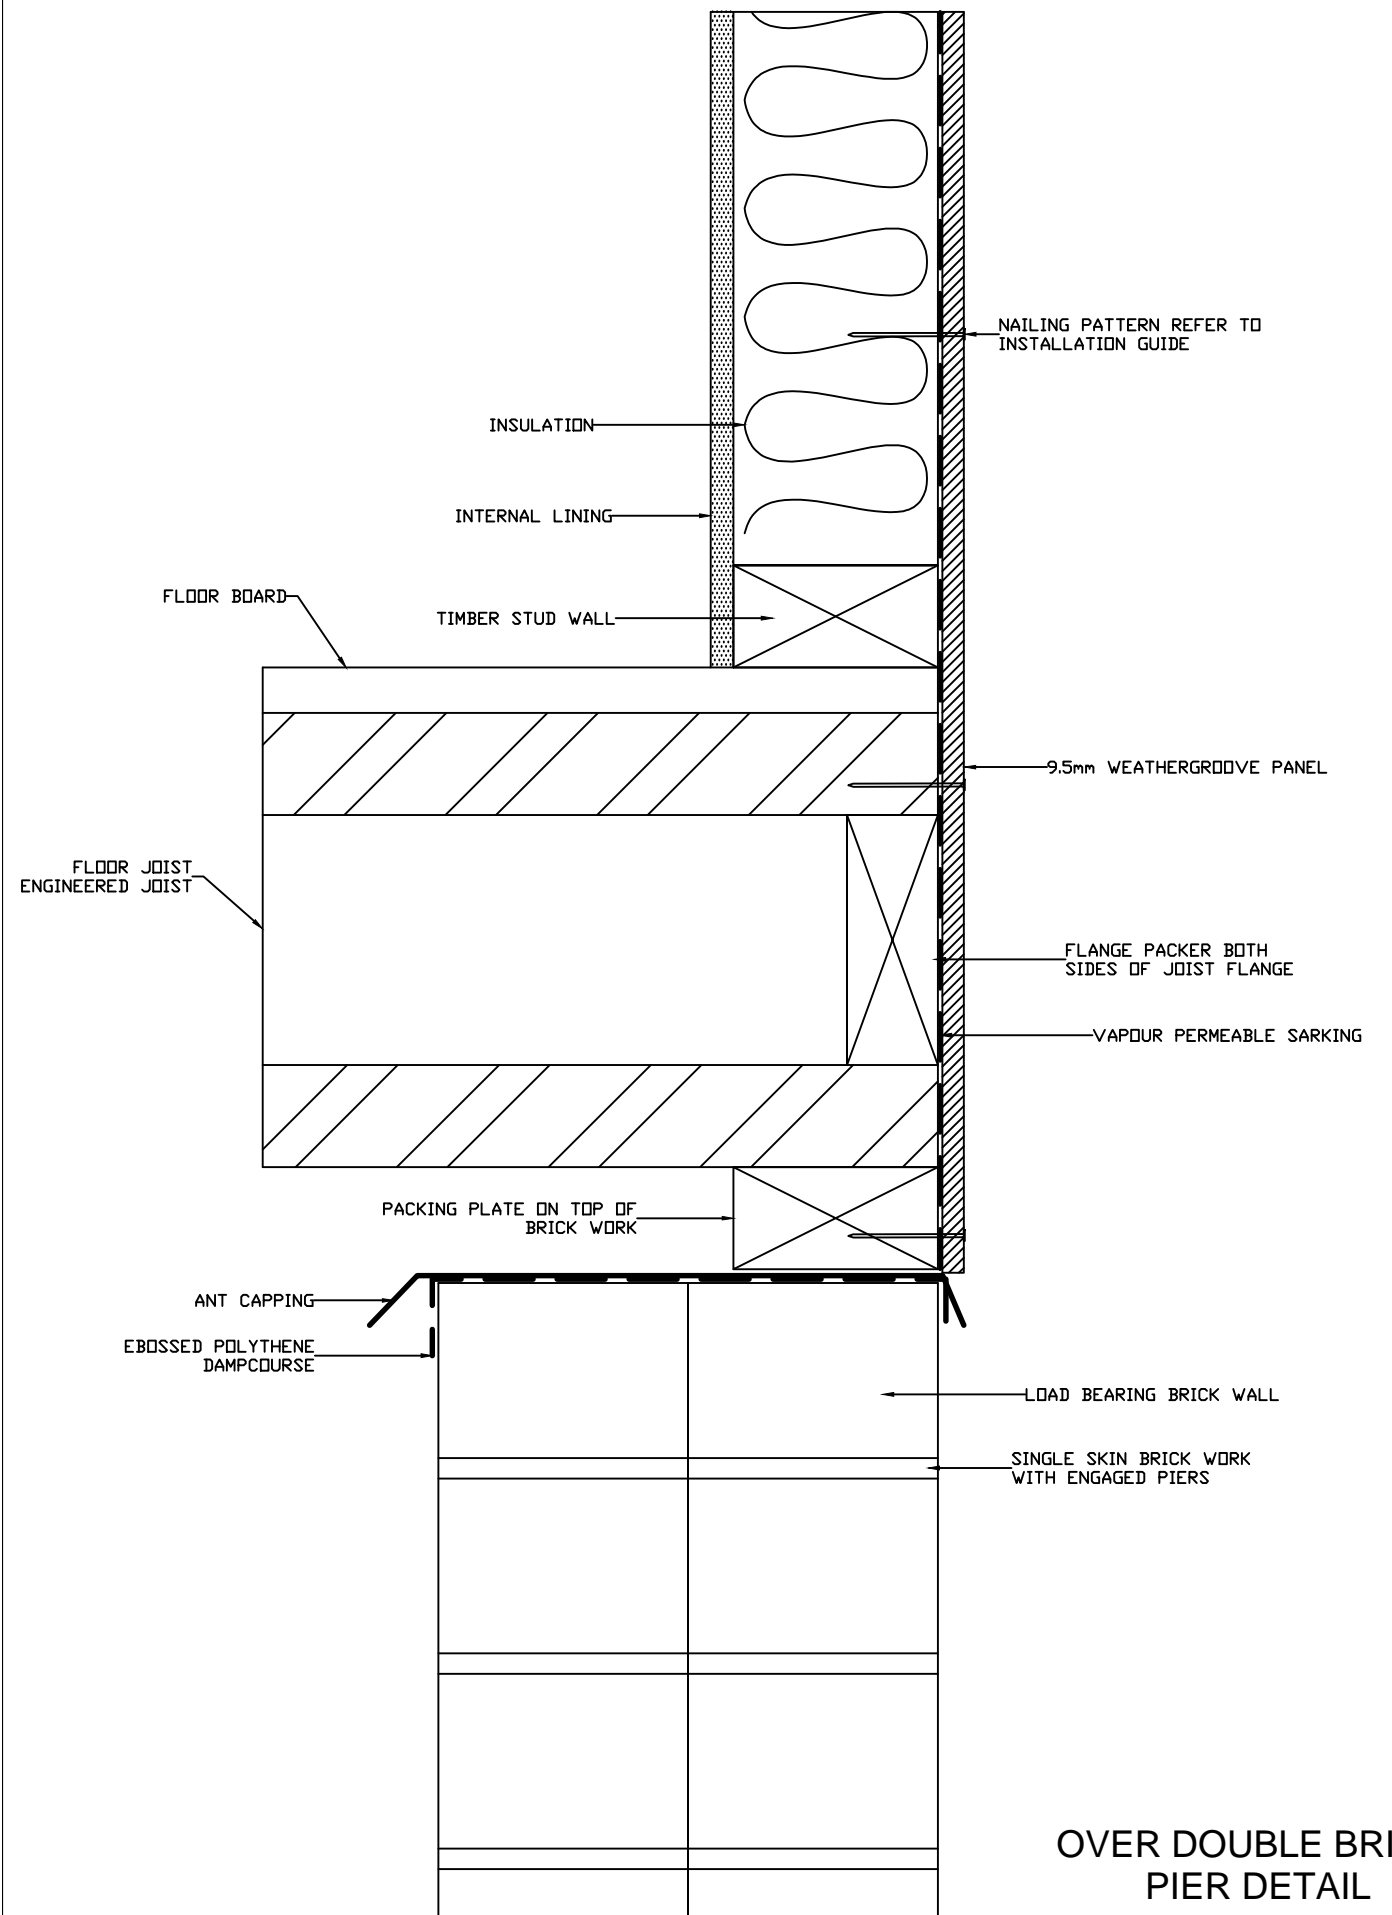

OVER DOUBLE BRICK
PIER DETAIL

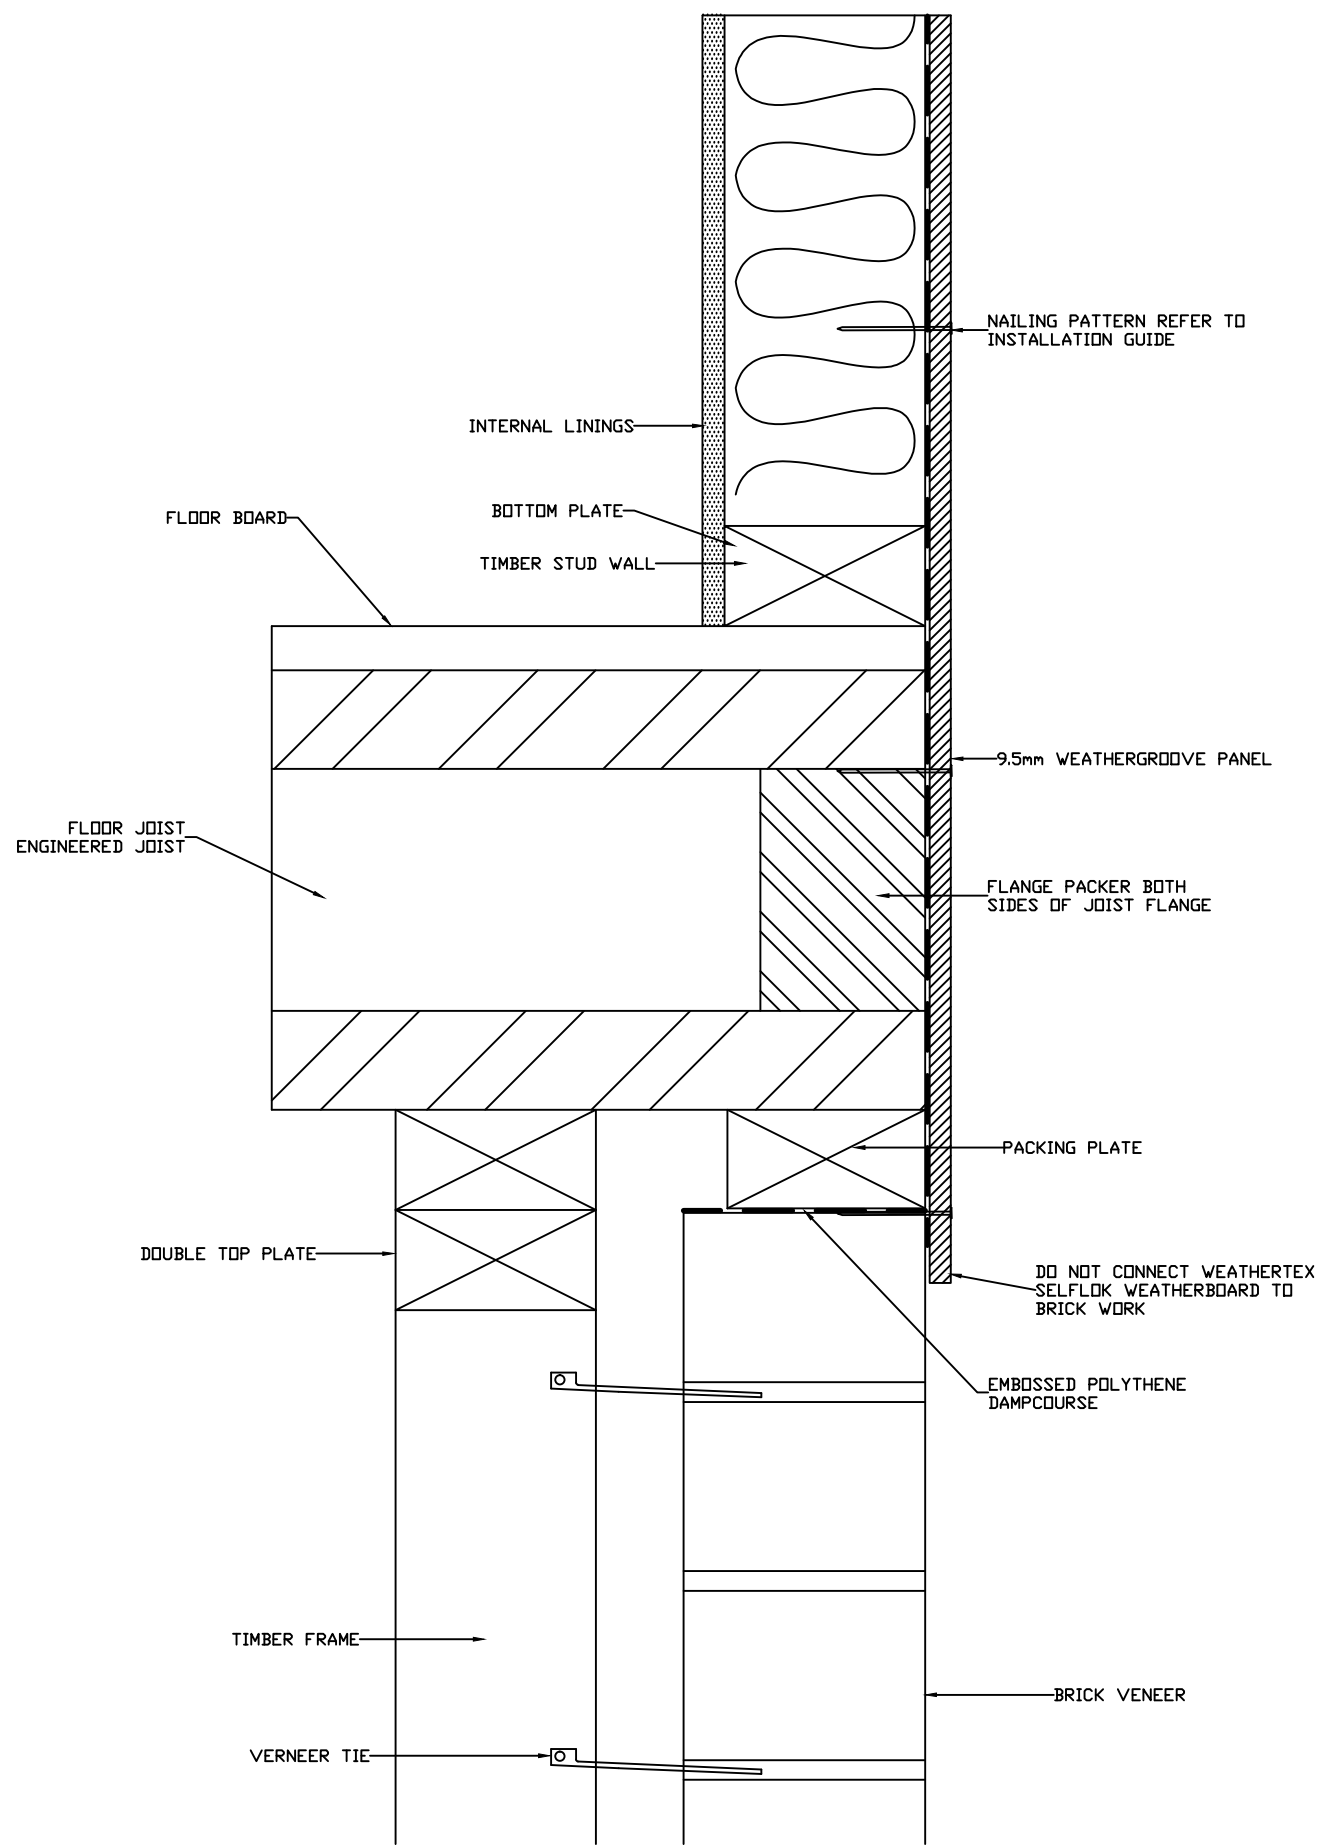

FLUSH WITH BRICK VENEER DETAIL

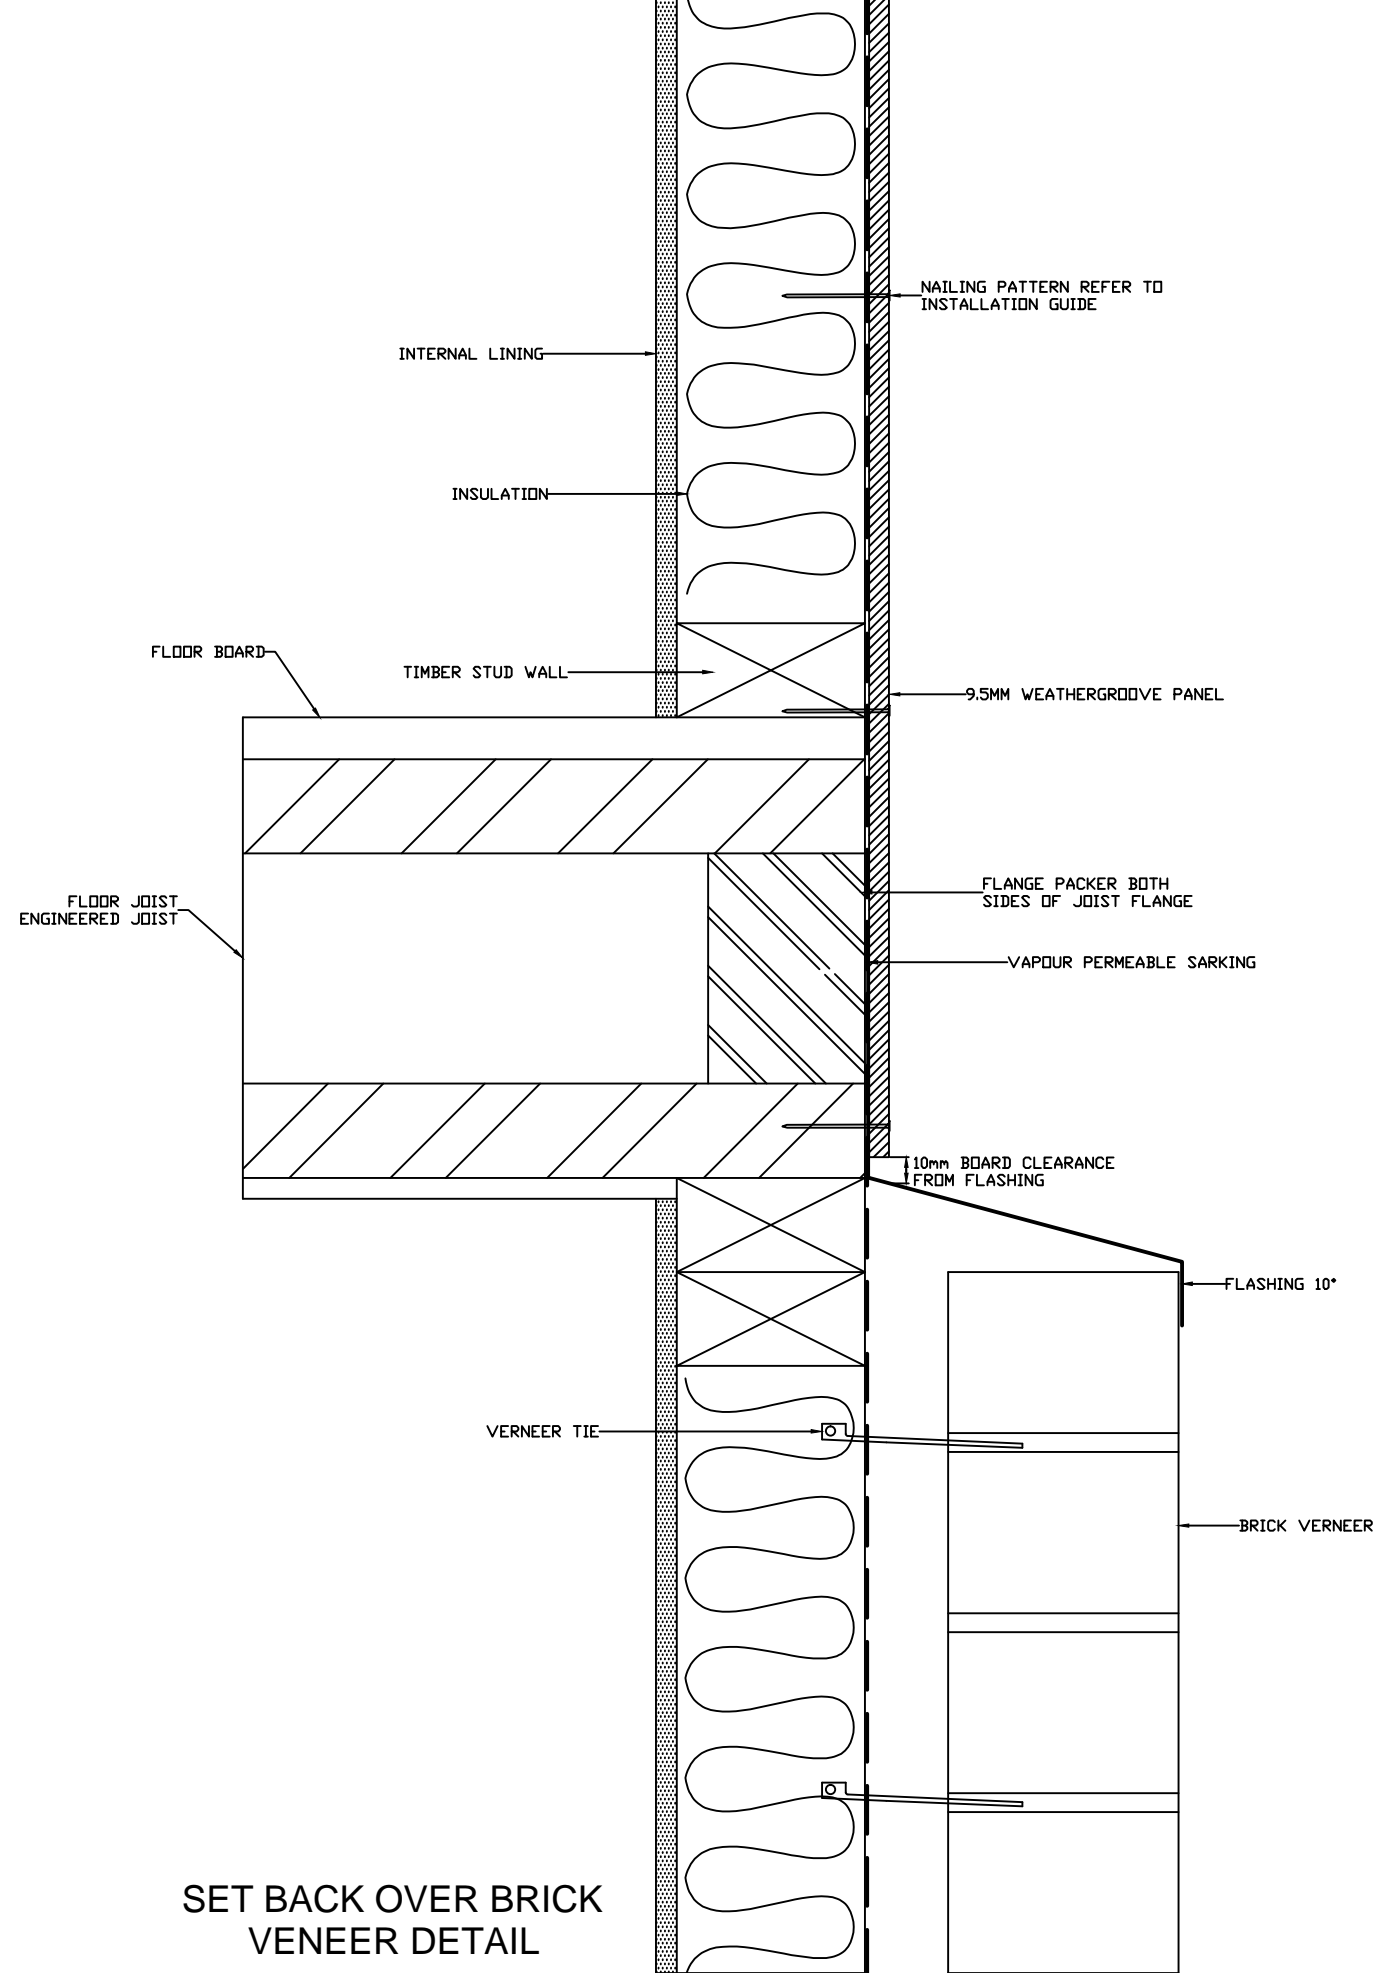

SET BACK OVER BRICK VENEER DETAIL



DRAWING NAME:
DIRECT FIX INSTALLATION - WEATHERGROOVE

SCALE:
NTS


DRAWN BY:
A.MOATE

CHECKED BY:
C.O'NEILL


DATE:
26.10.17

DRAWING SET No.:
CD-WG-D

SHT SIZE
A3

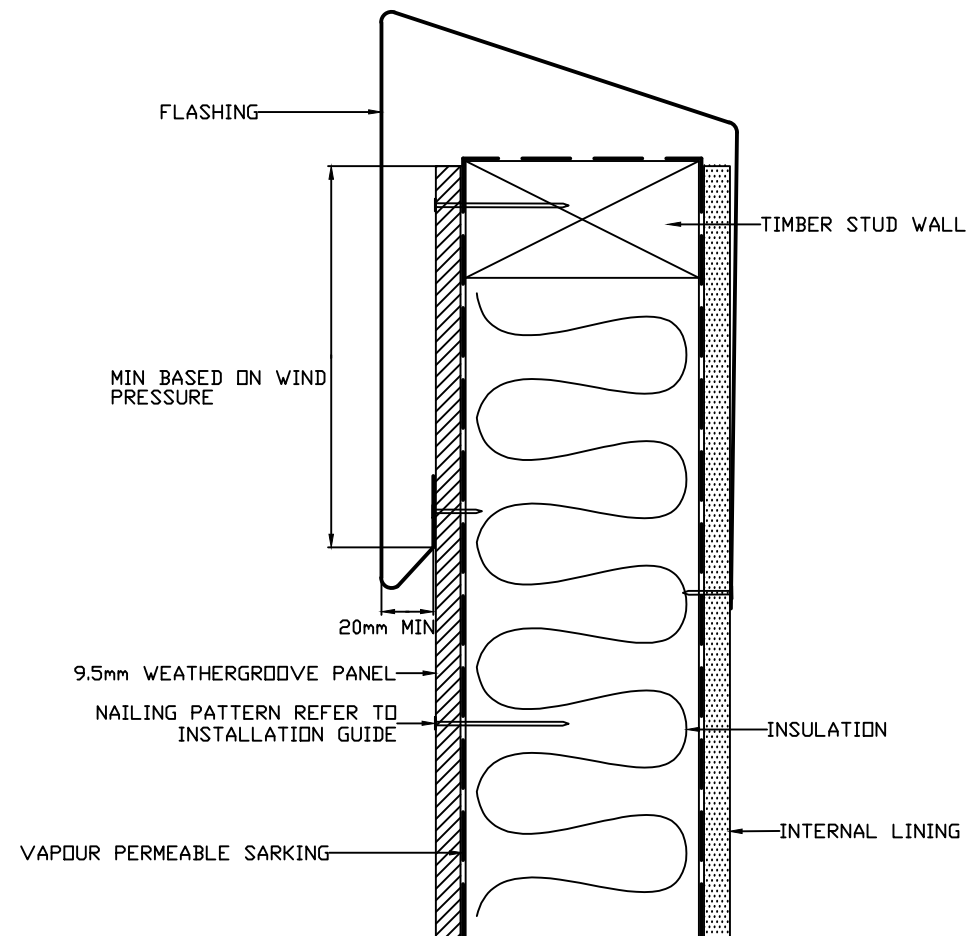

PARAPET DETAIL

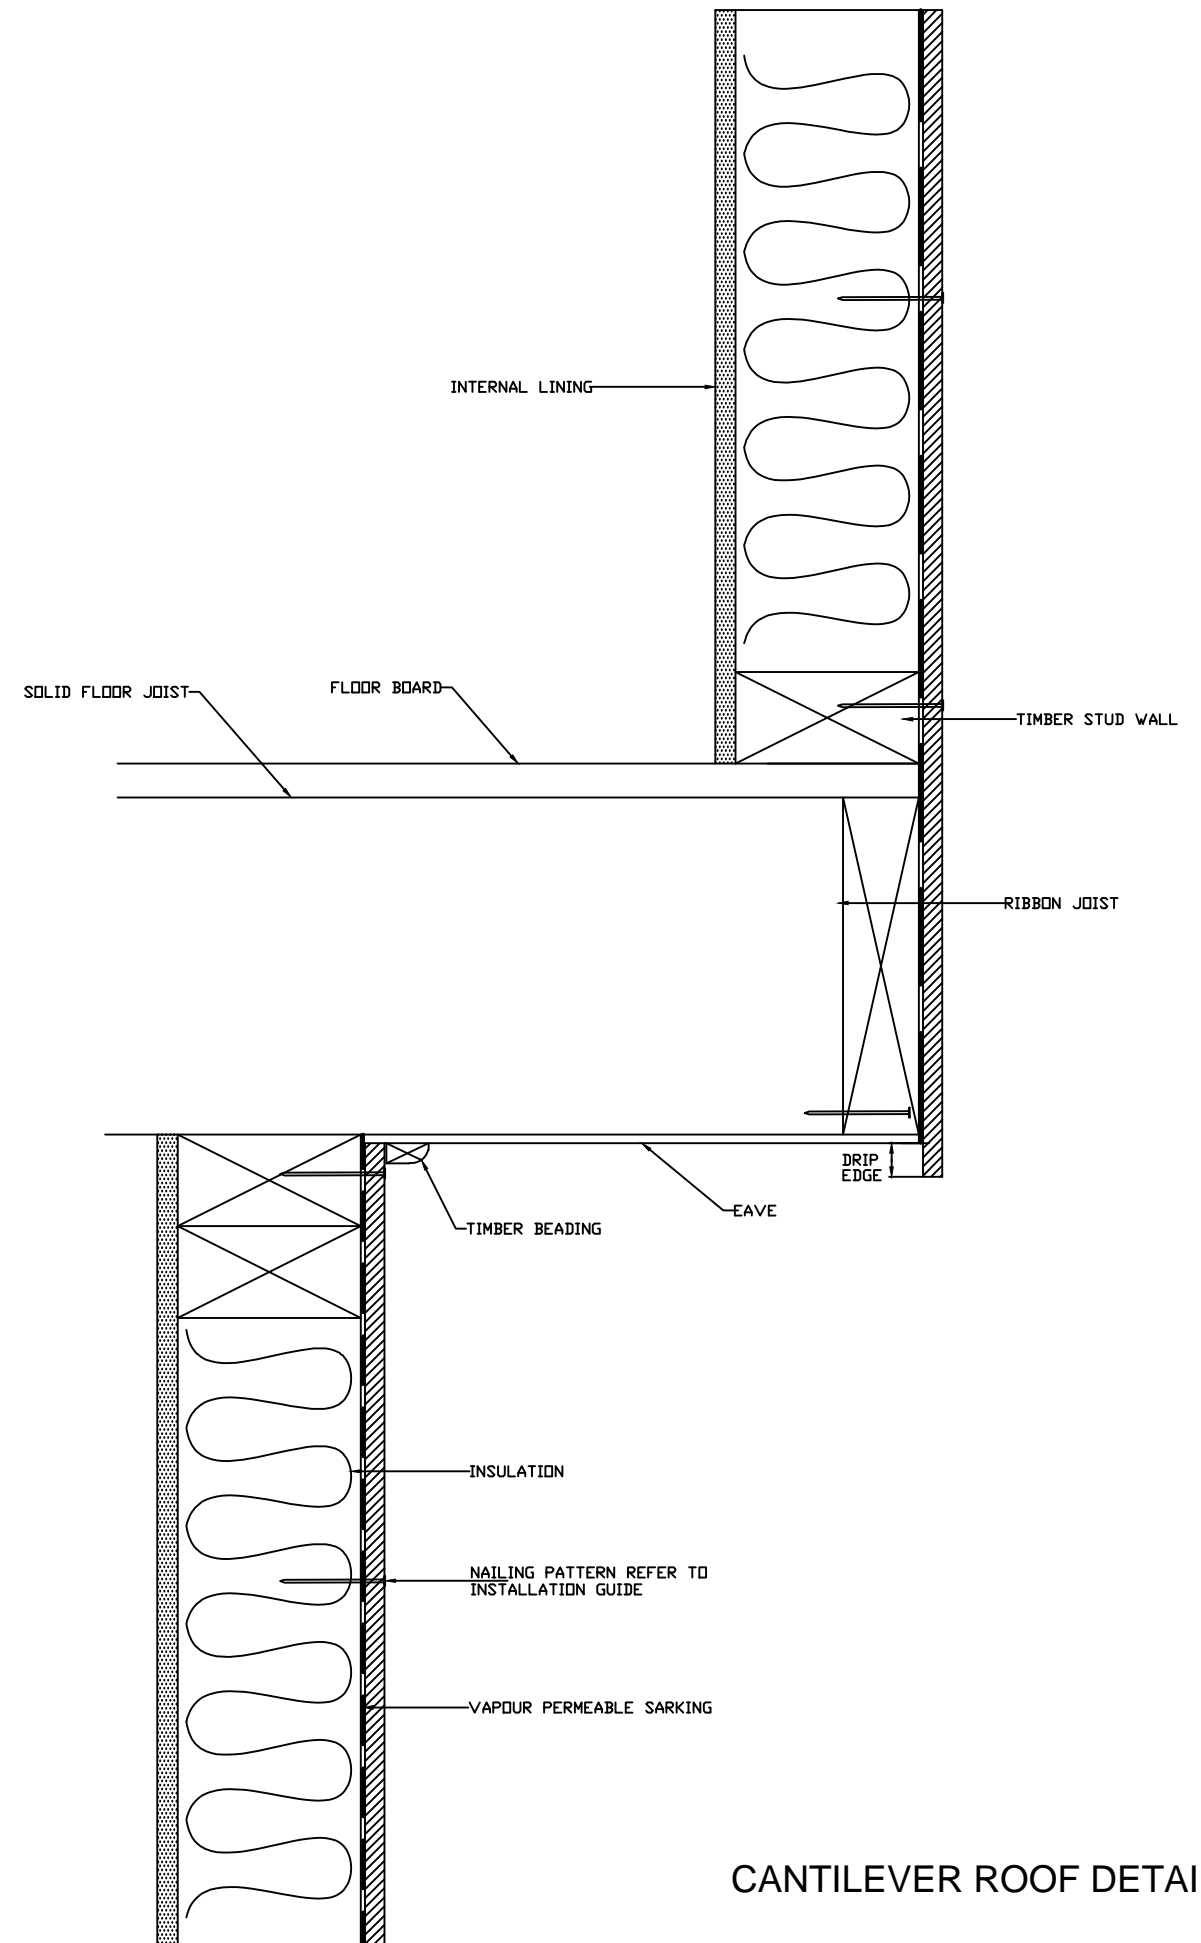

CANTILEVER ROOF DETAIL



DRAWING NAME:
DIRECT FIX INSTALLATION - WEATHERGROOVE

SCALE:
NTS

DRAWN BY:
A.MOATE


CHECKED BY:
C.O'NEILL

DATE:
26.10.17

DRAWING SET No.:
CD-WG-D

SHT SIZE
A3


ROOF CLEARANCE DETAIL

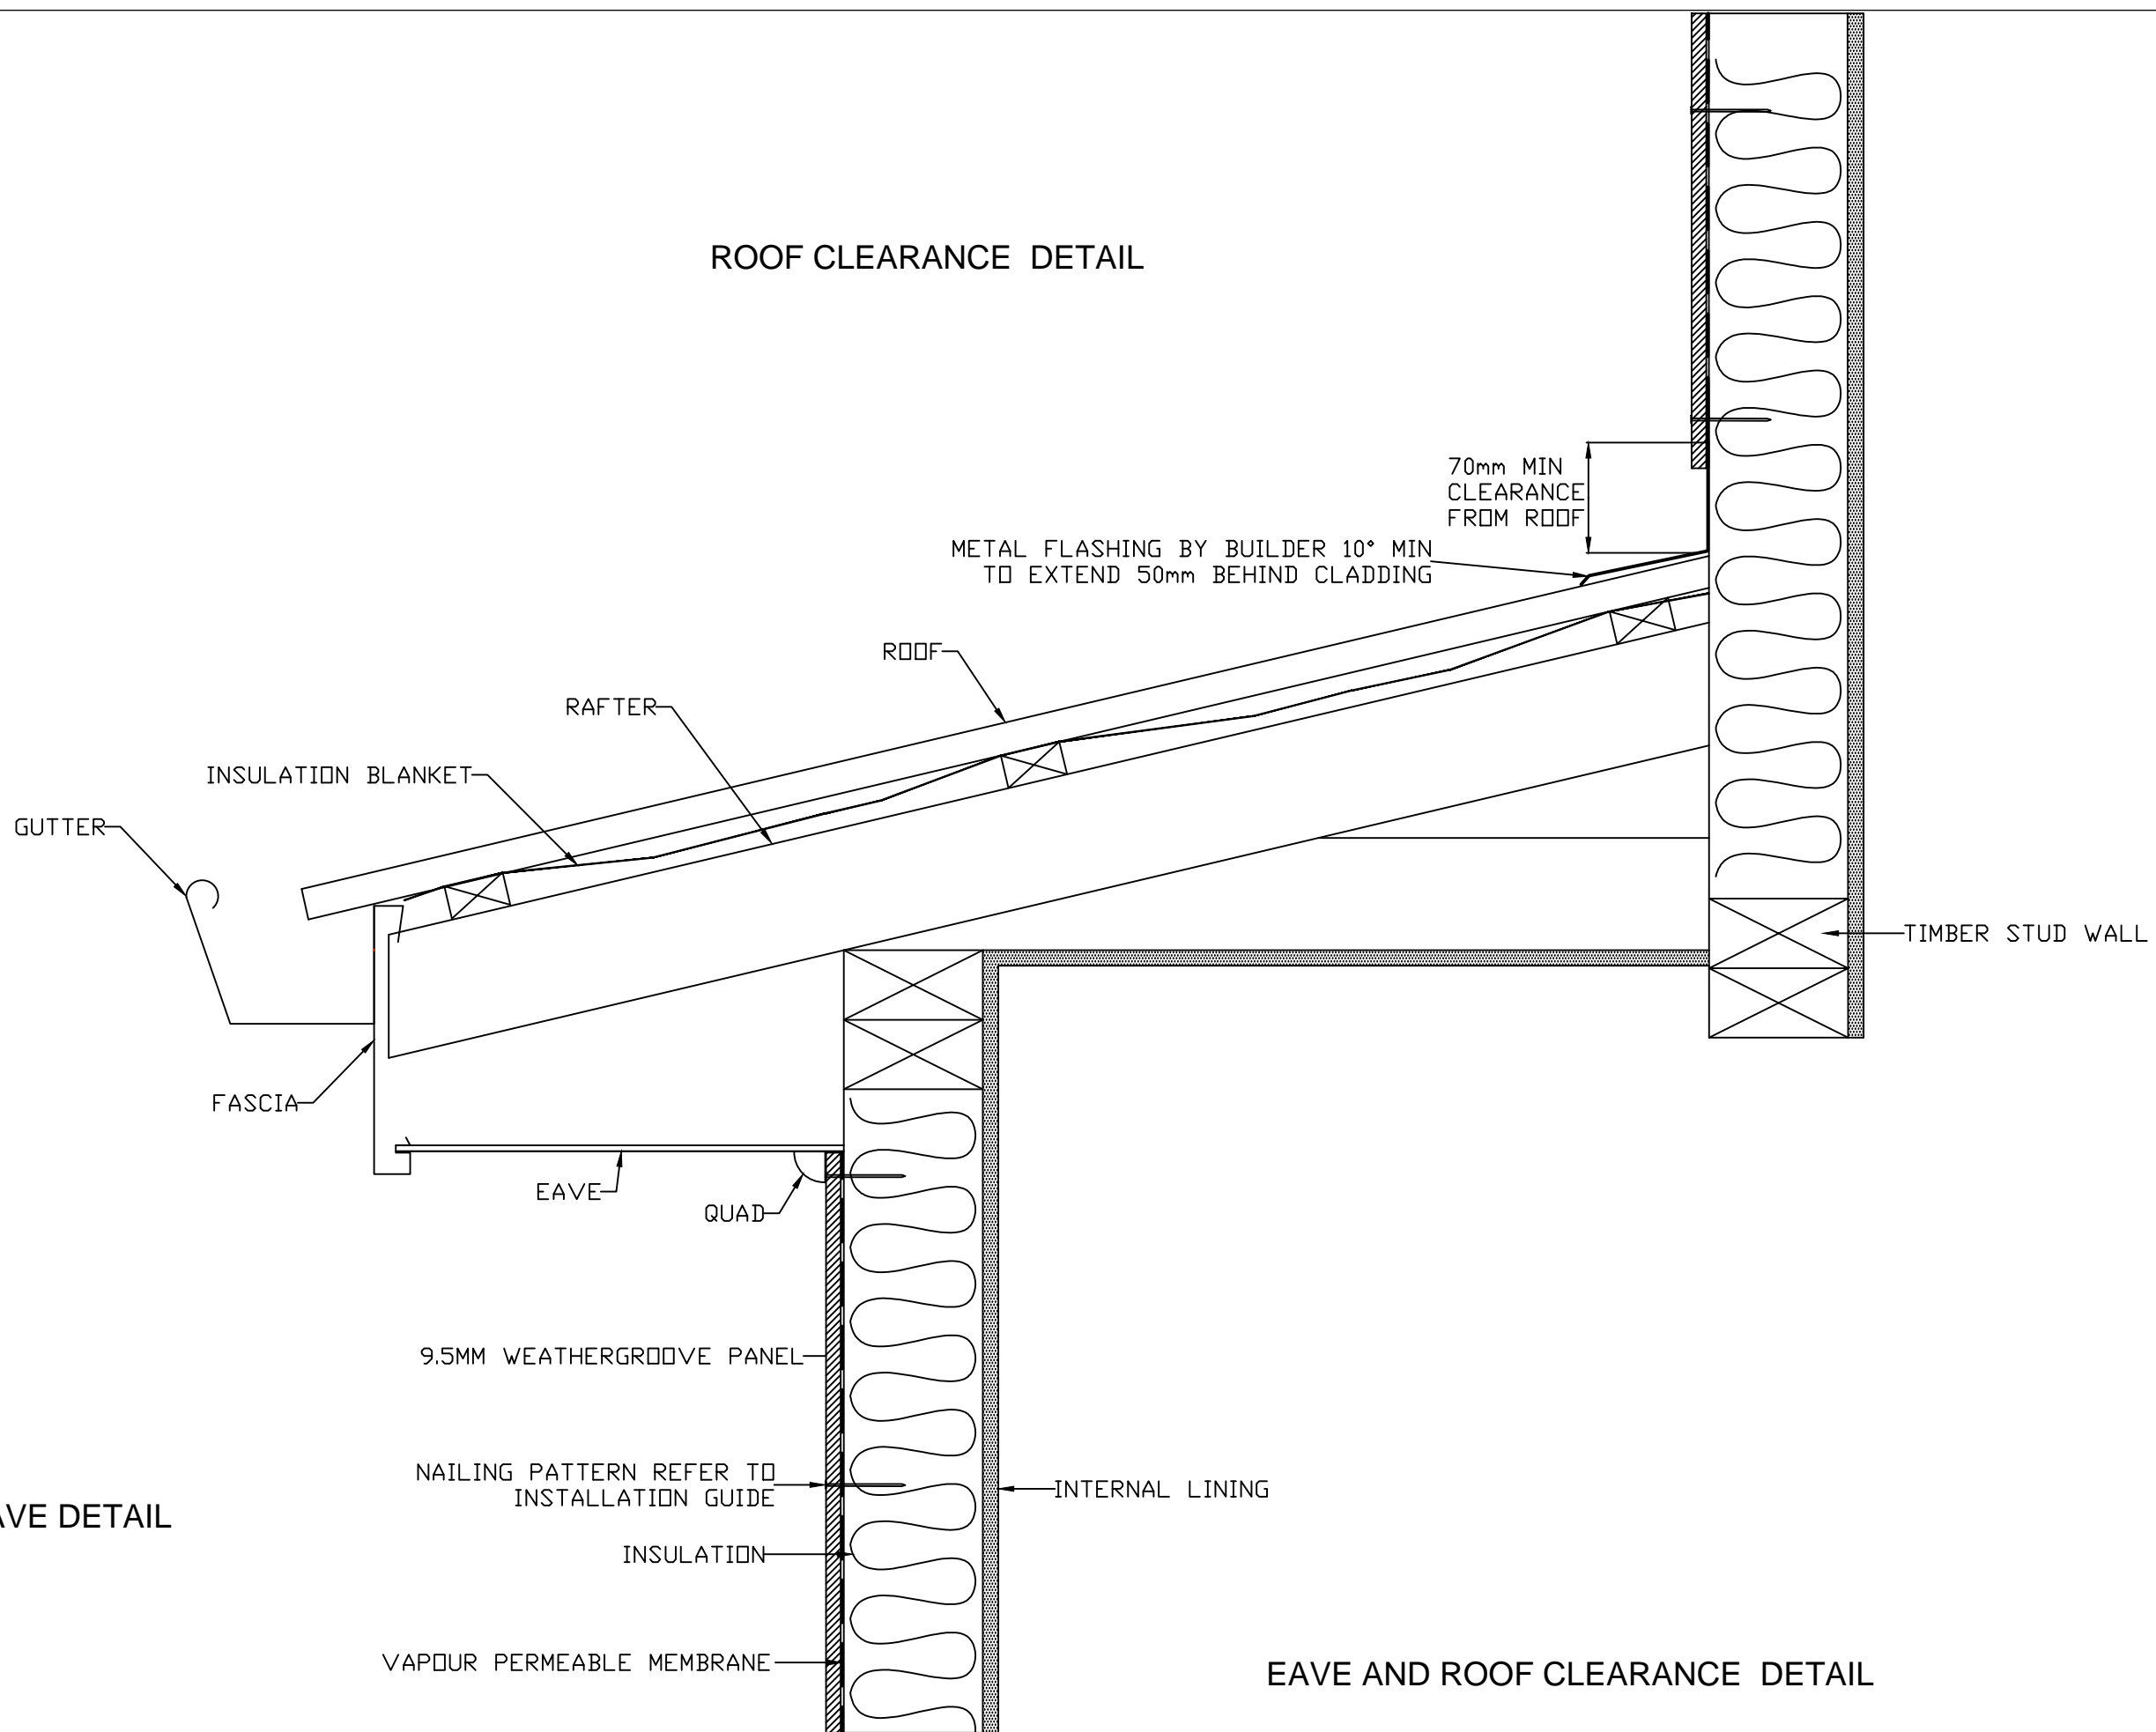

EAVE DETAIL


EAVE AND ROOF CLEARANCE DETAIL

	DRAWING NAME:	SCALE:	DRAWN BY:	CHECKED BY:	DATE:	DRAWING SET No.:	SHT SIZE
	DIRECT FIX INSTALLATION - WEATHERGROOVE	NTS	A.MOATE	C.O'NEILL	26.10.17	CD-WG-D	A3

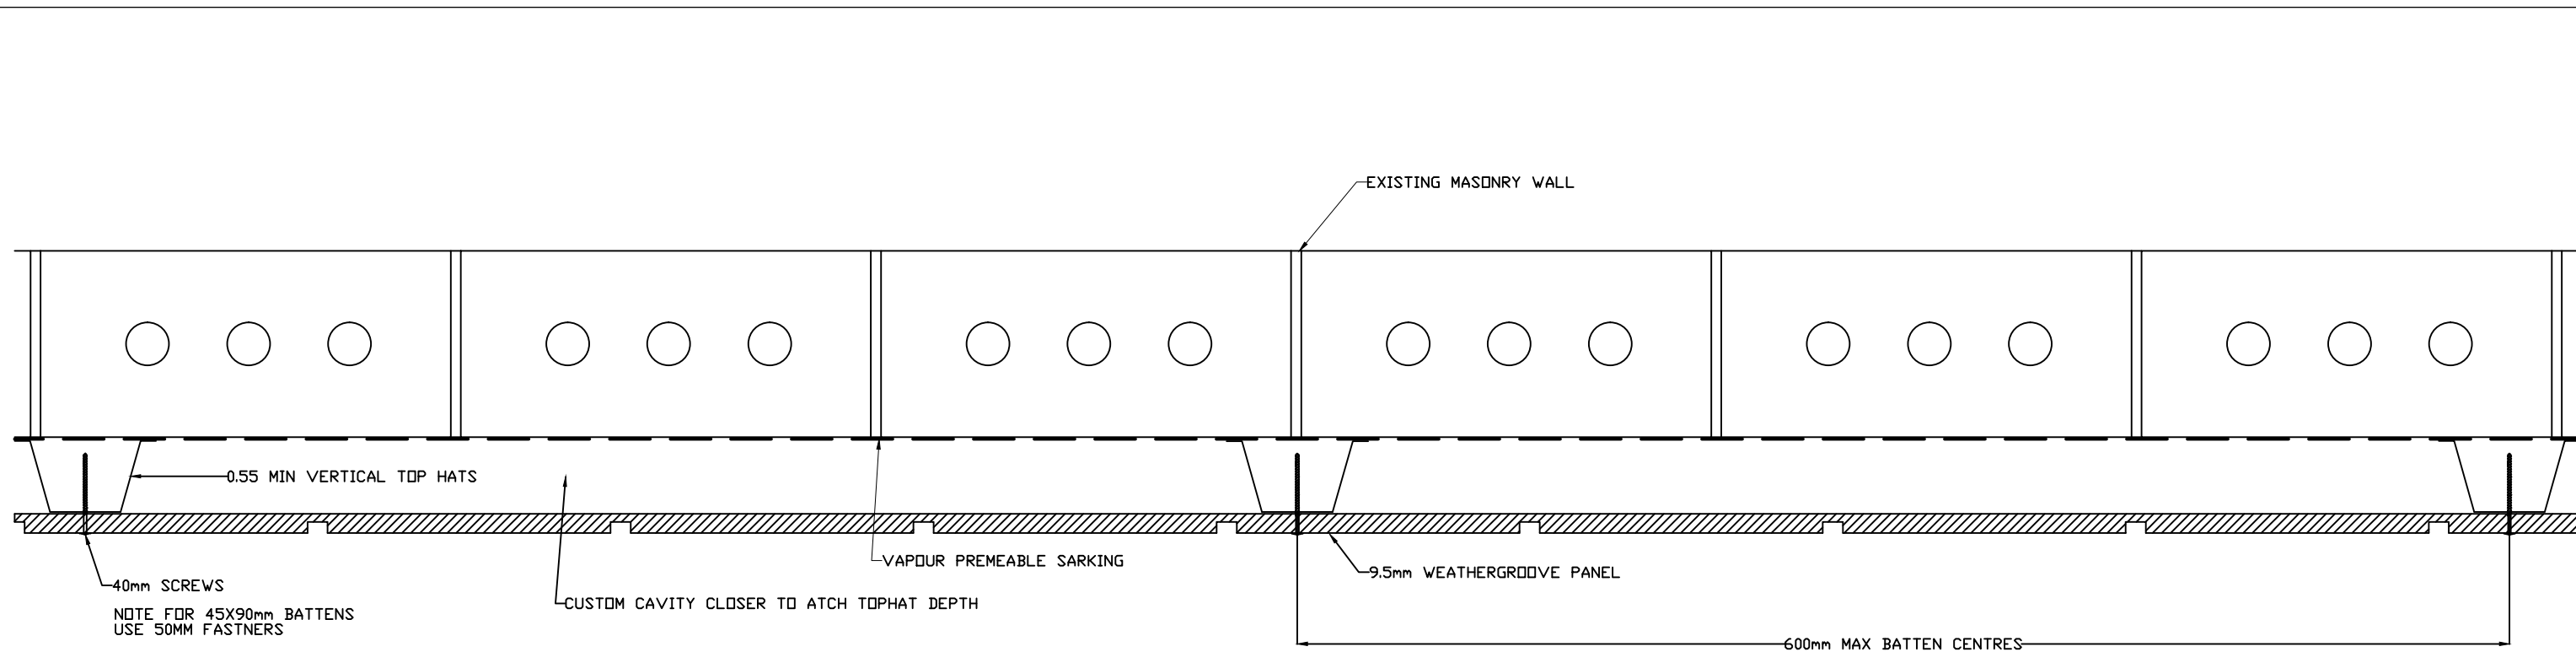

**CLADDING OVER MASONRY WITH
METAL TOPHATS DETAIL**

NOTE: VERTICAL BATTENS ONLY

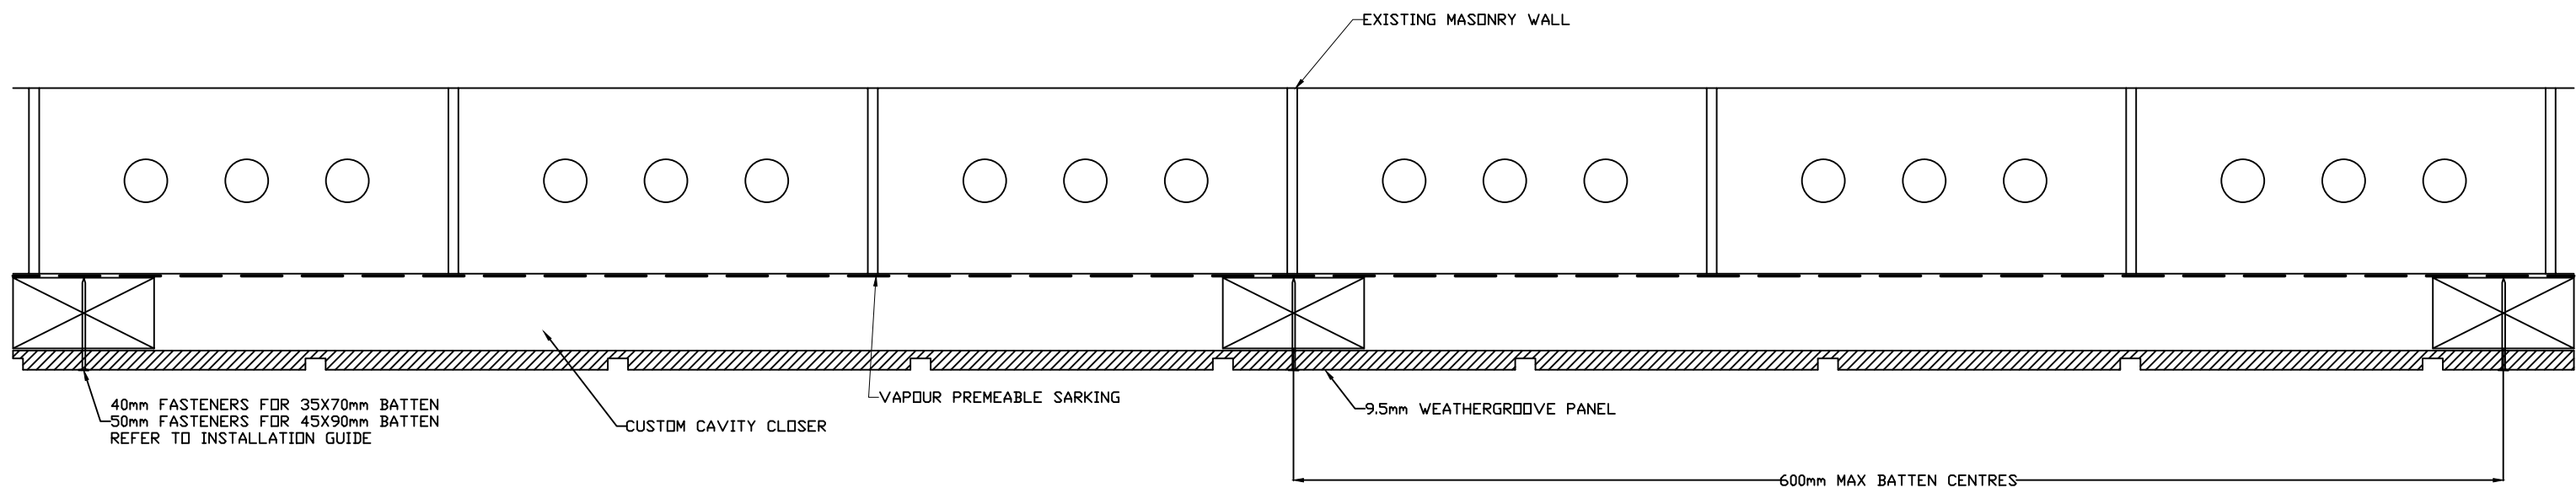

**CLADDING OVER BRICK WITH
TIMBER BATTEN DETAIL**

NOTE: VERTICAL BATTENS ONLY