


WeatherTex Products

Primerlok Classic 200  
Rusticated  
Braidwood  
Federation  
Shadowood

### EXTERNAL CORNER WITH WEATHERBOARD DETAIL

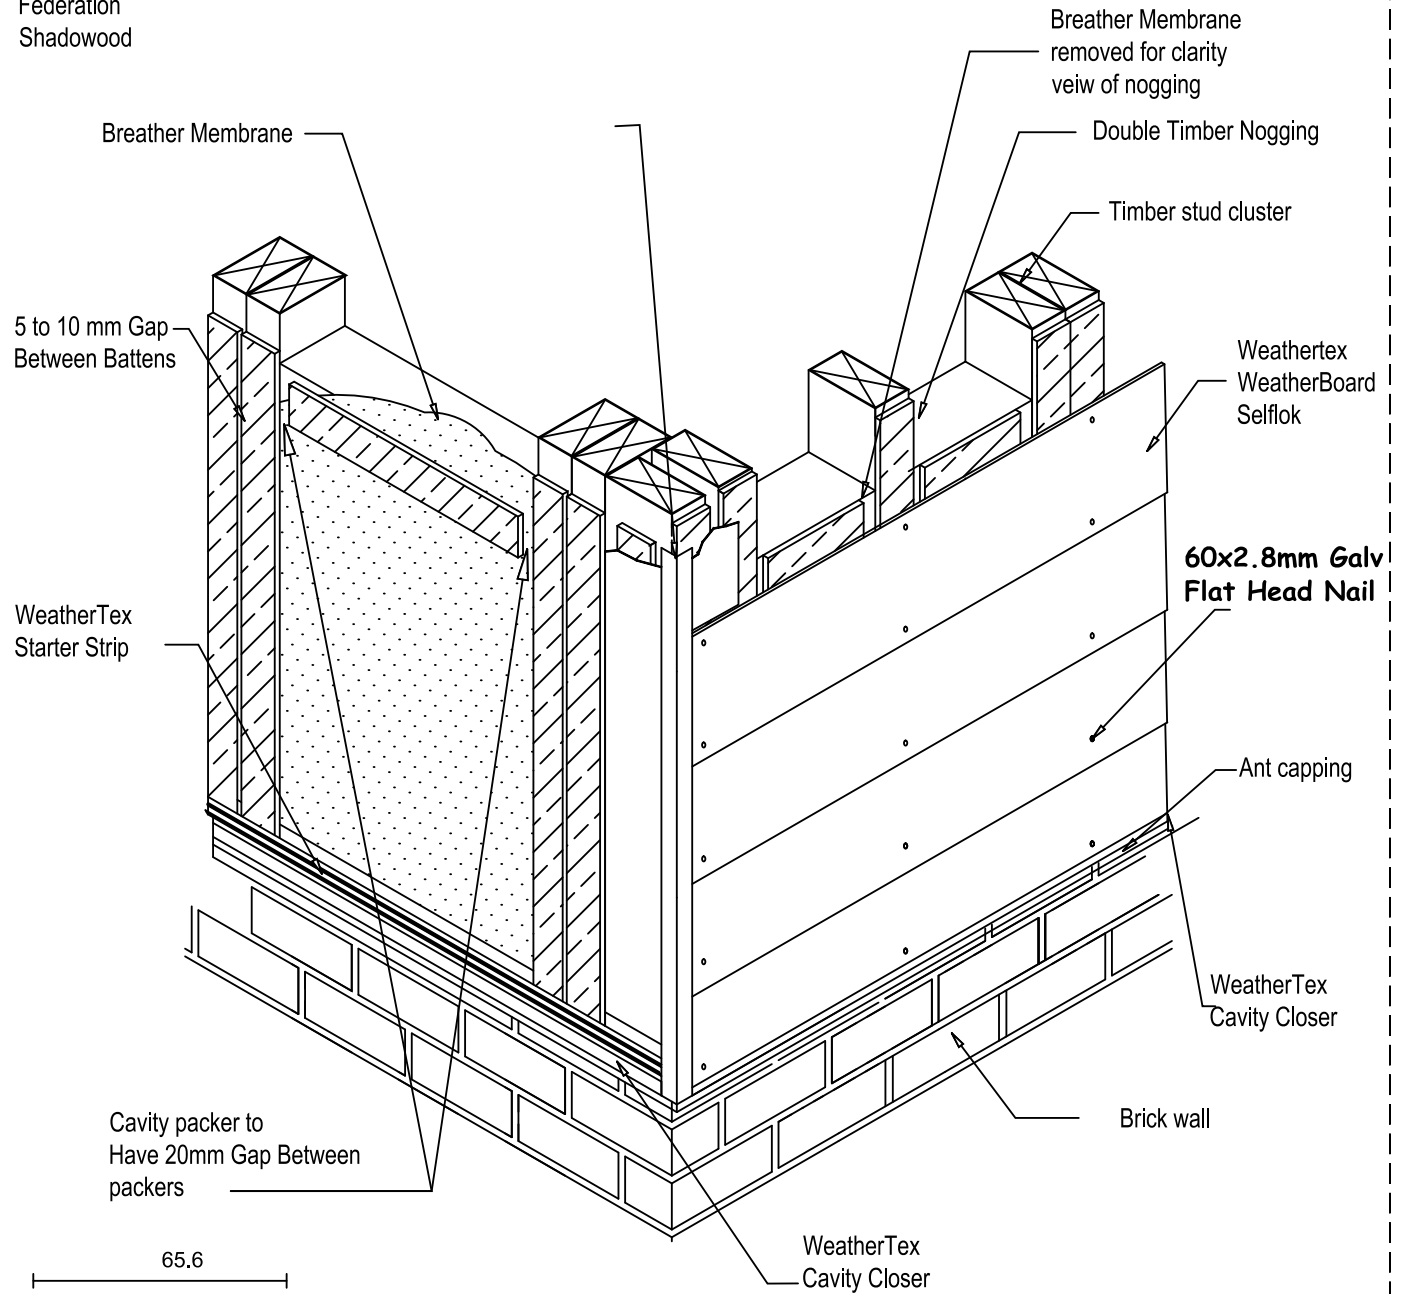

### EXTERNAL CORNER WITH WEATHERBOARD DETAIL

**WEATHERTEX**

Project Description  
**WBCF-18**

Drawing Name  
**EXTERNAL CORNER WITH WEATHERBOARD DETAIL**

**WeatherBoards  
Cavity Fix Construction**

Drawn By  
Craig Harvey

Checked By  
Dave Simpson

Date  
**06-05-2013**

Scale  
**NTS**

Amm No  
**A**

