

# EXTERNAL METAL CORNER FOR 45DEGREE WALL

WeatherTex Products


Primelok Classic 200

Rusticated

Braidwood

Federation

Shadowood

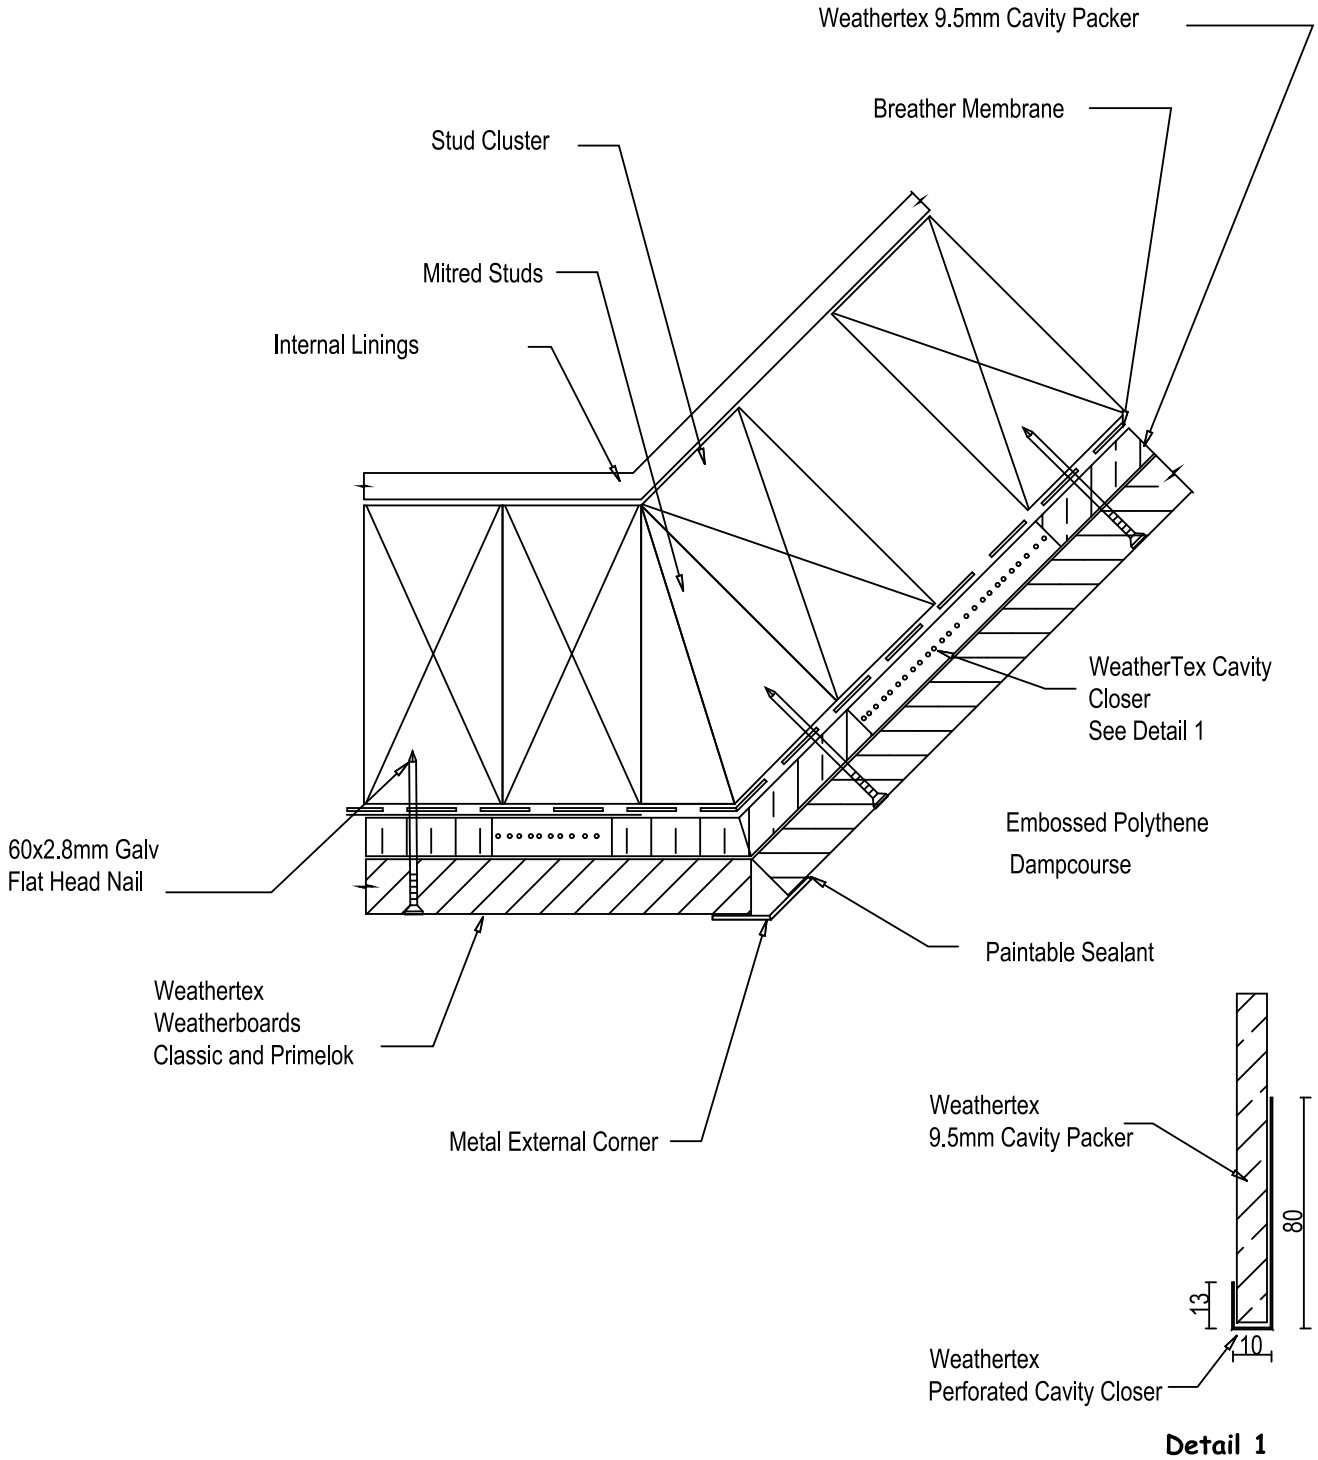

**WEATHERTEX**

Project Description

**WBCF-6B**

Drawing Name

**EXTERNAL METAL CORNER  
FOR 45DEGREE WALL**

**WeatherBoards  
Cavity Fix Construction**

Drawn By

Craig Harvey

Checked By

Dave Simpson

Date

**06-05-2013**

Scale

**NTS**

Amm No

**A**