


Weathertex Products
 Primelok Classic 200
 Rusticated
 Braidwood
 Federation
 Shadowood

TIMBER DOOR HEAD JAMB FLASHING DETAIL

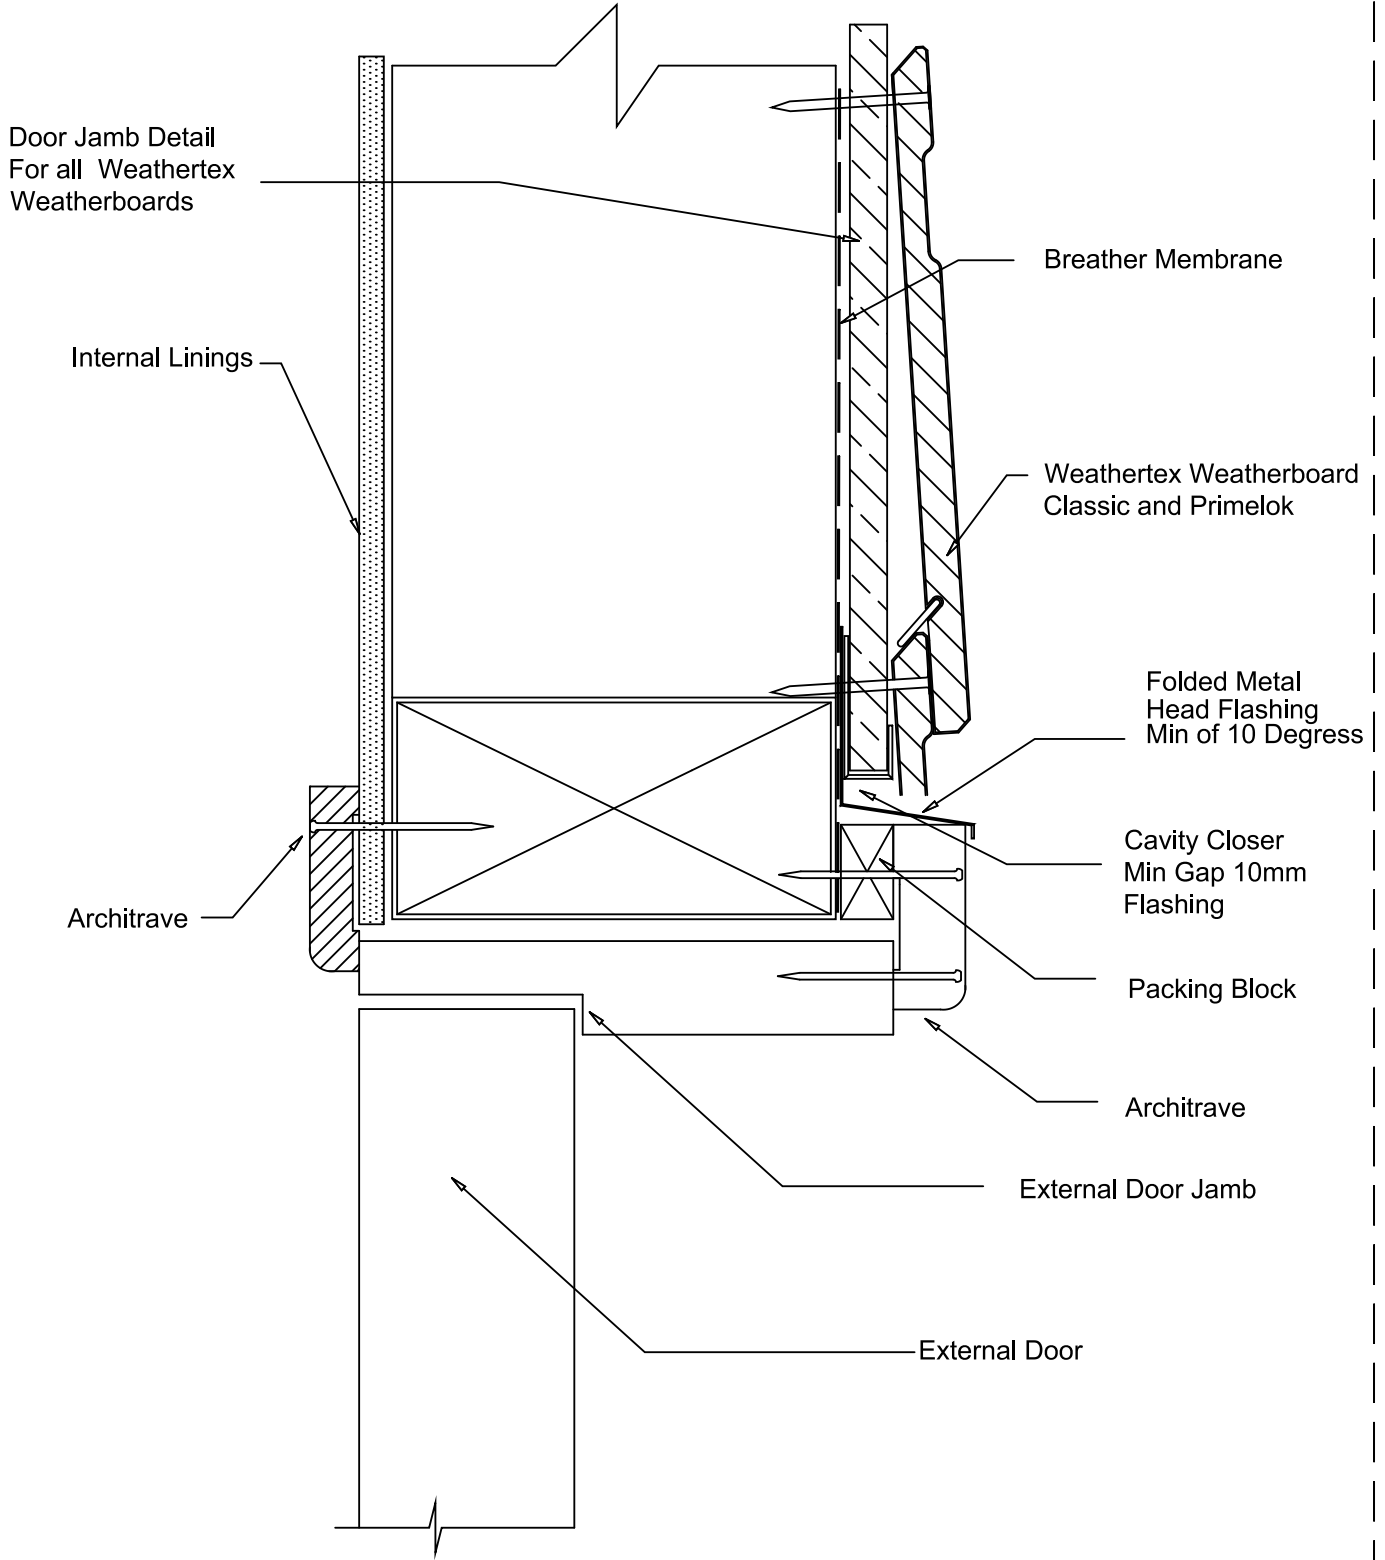

WEATHERTEX

Project Description
WBCF-8

Drawing Name
TIMBER DOOR HEAD JAMB FLASHING DETAIL

WeatherBoards
Cavity Fix Construction

Drawn By
 Craig Harvey

Checked By
 Dave Simpson

Date
06-05-2013

Scale
NTS

Amm No
A