


Weathertex Products
 Selflok Weatherboards
 Millwood
 Ecogroove
 Old Conolial
 Texwood
 Vgroove

WINDOW HEAD SECTION

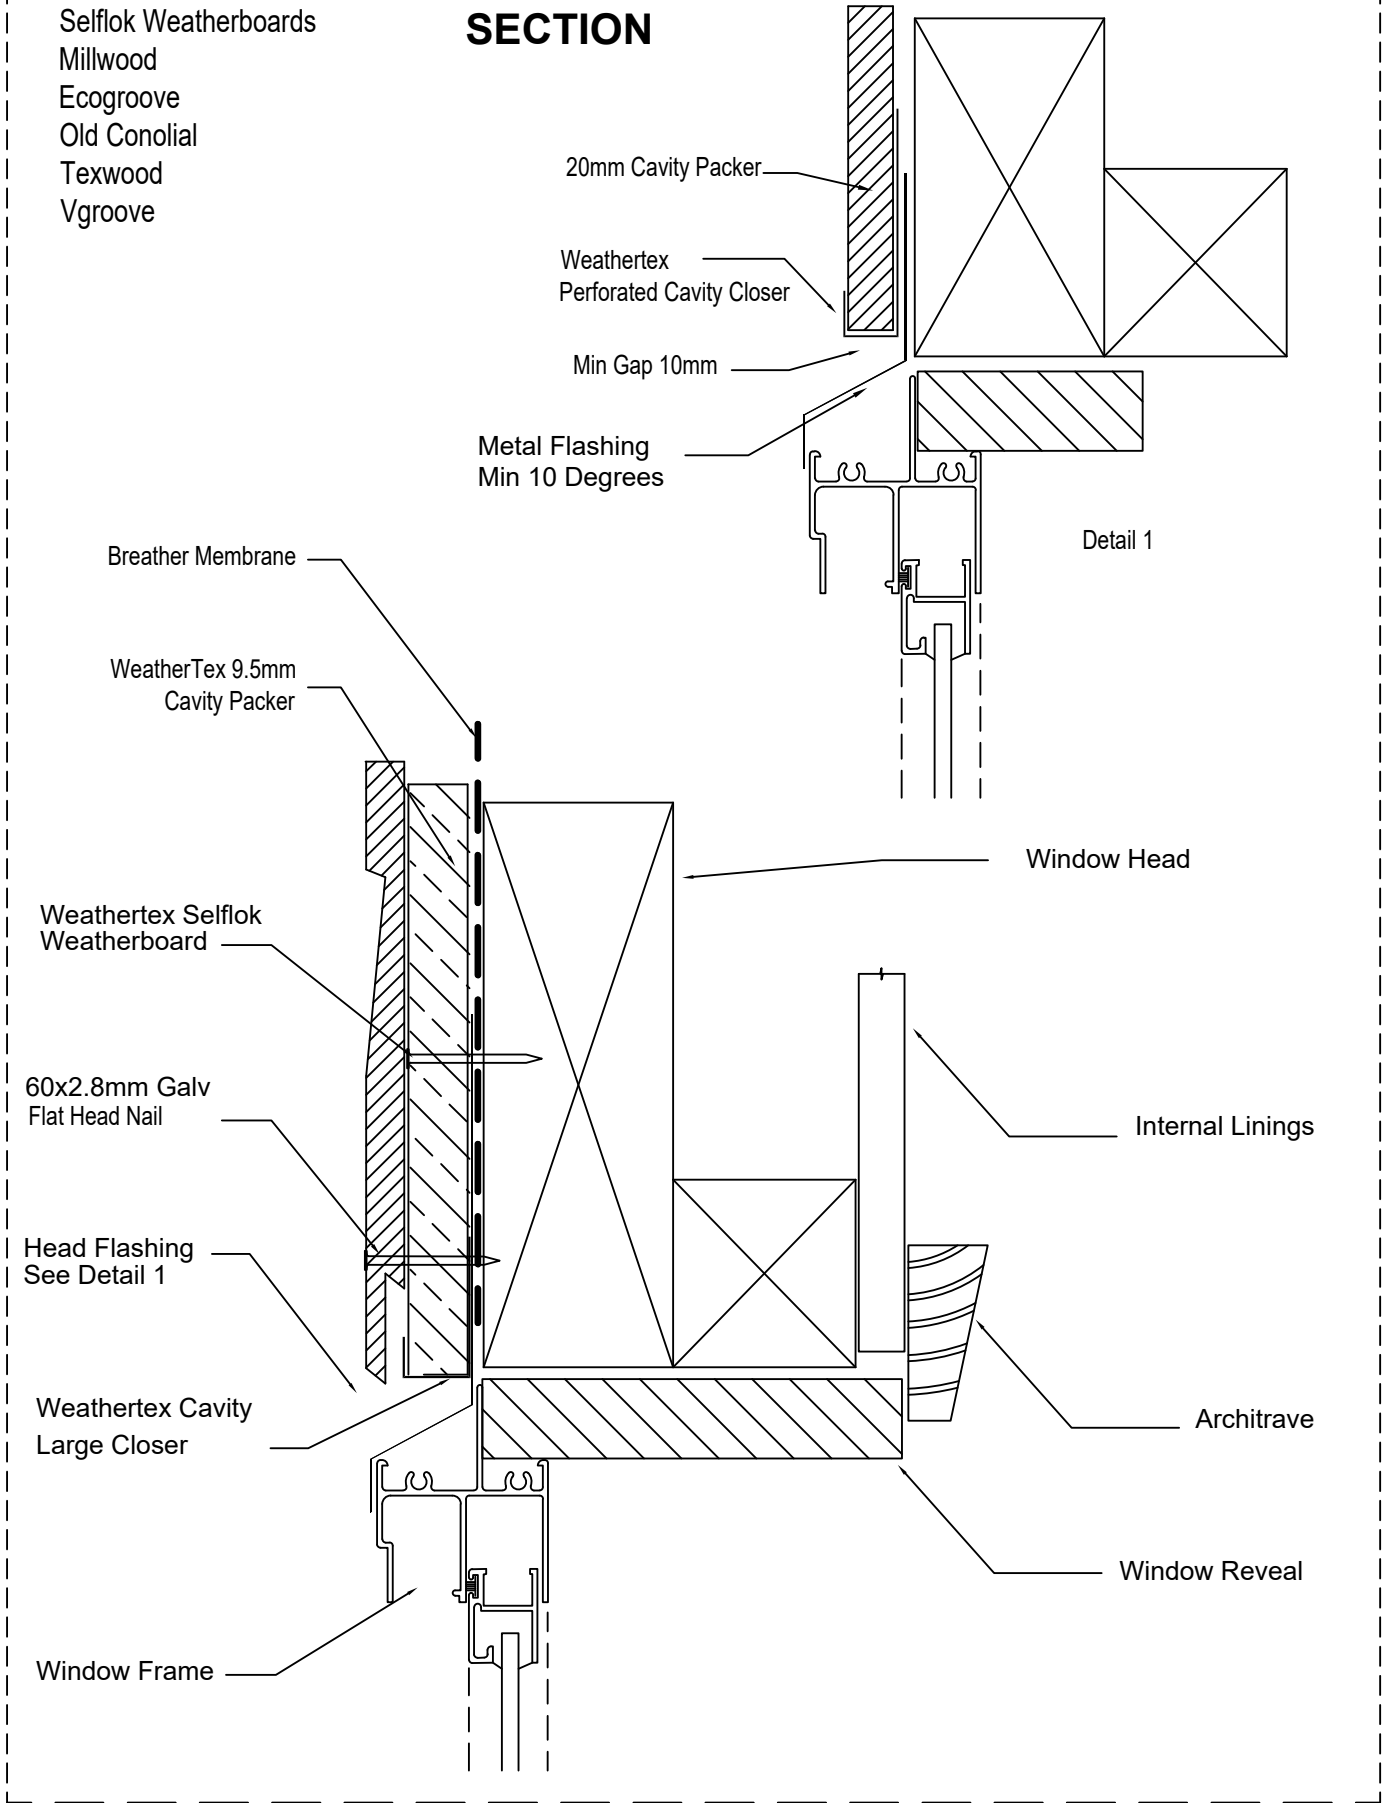

WEATHERTEX

**WeatherBoards
Cavity Fix Construction**

Project Description

SWBCF-NZ-9

Drawn By
Craig Harvey

Checked By

Drawing Name

WINDOW HEAD SECTION

Date
02-03-2014

Scale
NTS

Amm No
A